

NOT FOR CONSTRUCTION

NOT FOR CONSTRUCTION

AREA SCHEDULE	SQ. FT.
GROUND FLOOR	
SECOND FLOOR	
BASEMENT	
TOTAL:	
OTHER	
BONUS ROOM	
GARAGE	

NOTES:

CUSTOMER INFO

REVISION	NO	DATE	BY

STAMP BY:


PROJECT INFO:
NEW CONSTRUCTION
(UNFINISHED BASEMENT)

DRAWING:
FRONT ELEVATION

DESIGNED BY	DRAWN BY	CHECKED BY
DATE	SCALE	
	1/4" = 1'-0"	
PLAN NO.	SHEET NO.	
	1-10	

NOT FOR CONSTRUCTION

NOT FOR CONSTRUCTION

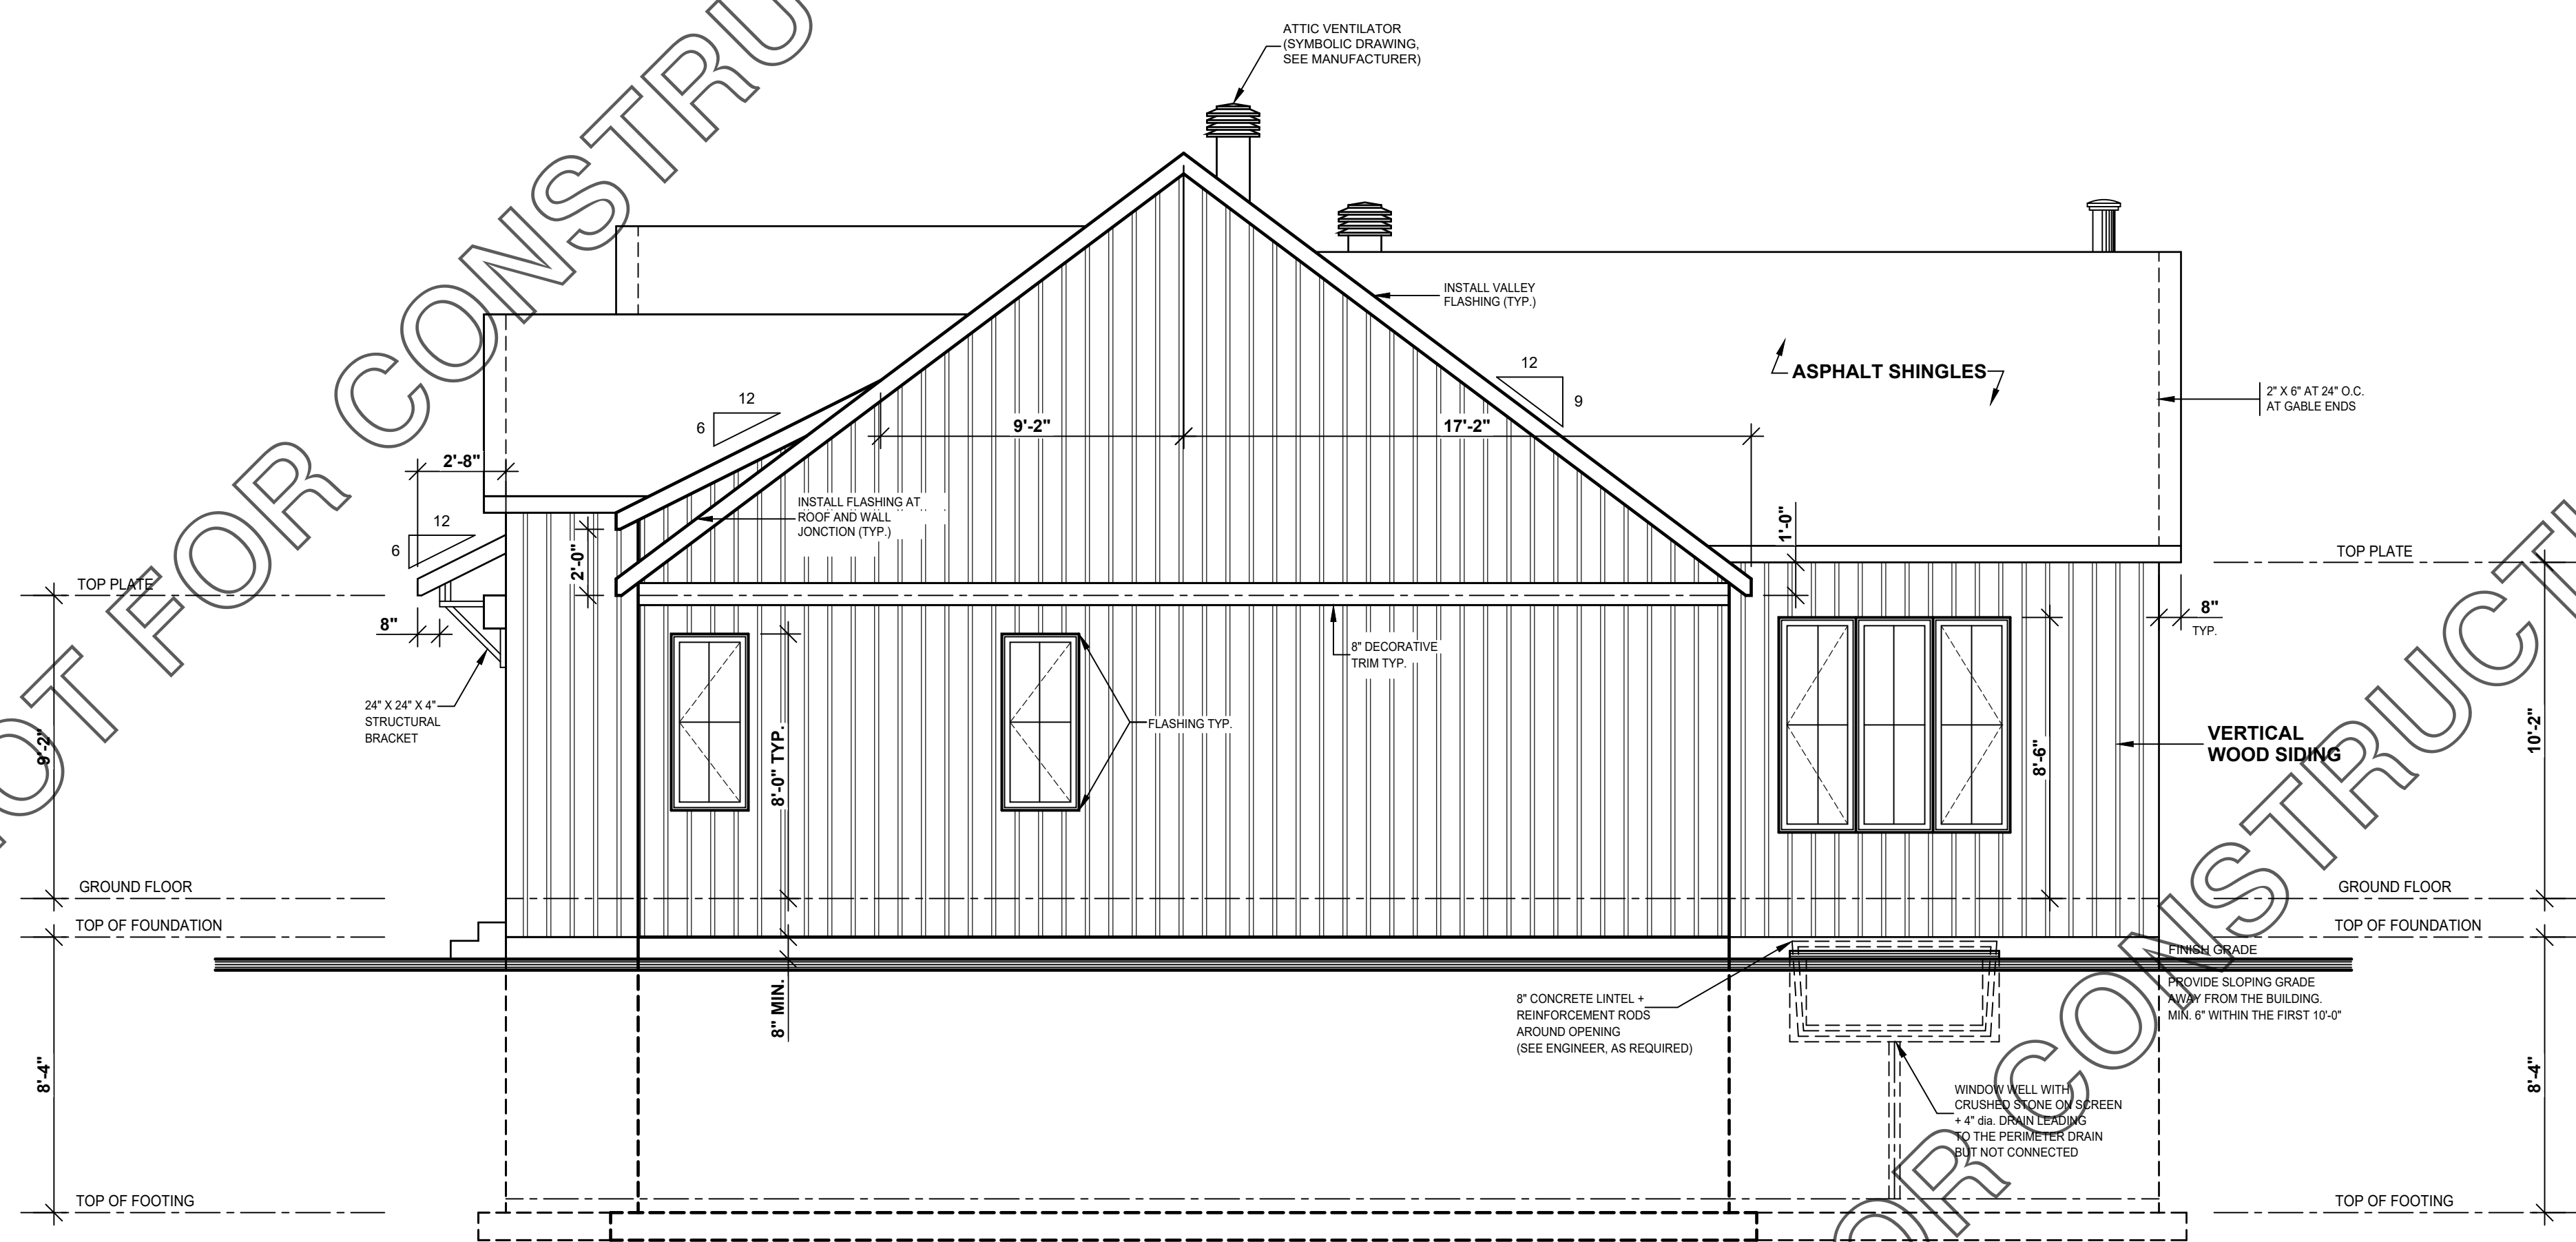

NOTES:

CUSTOMER INFO

REVISION	NO.	DATE	BY

STAMP BY:

PROJECT INFO
NEW CONSTRUCTION
(UNFINISHED BASEMENT)

DRAWING
RIGHT ELEVATION


DESIGNED BY	DRAWN BY	CHECKED BY

DATE: SCALE: 1/4"=1'-0"

PLAN NO. SHEET NO. 2-10

NOT FOR CONSTRUCTION

NOT FOR CONSTRUCTION

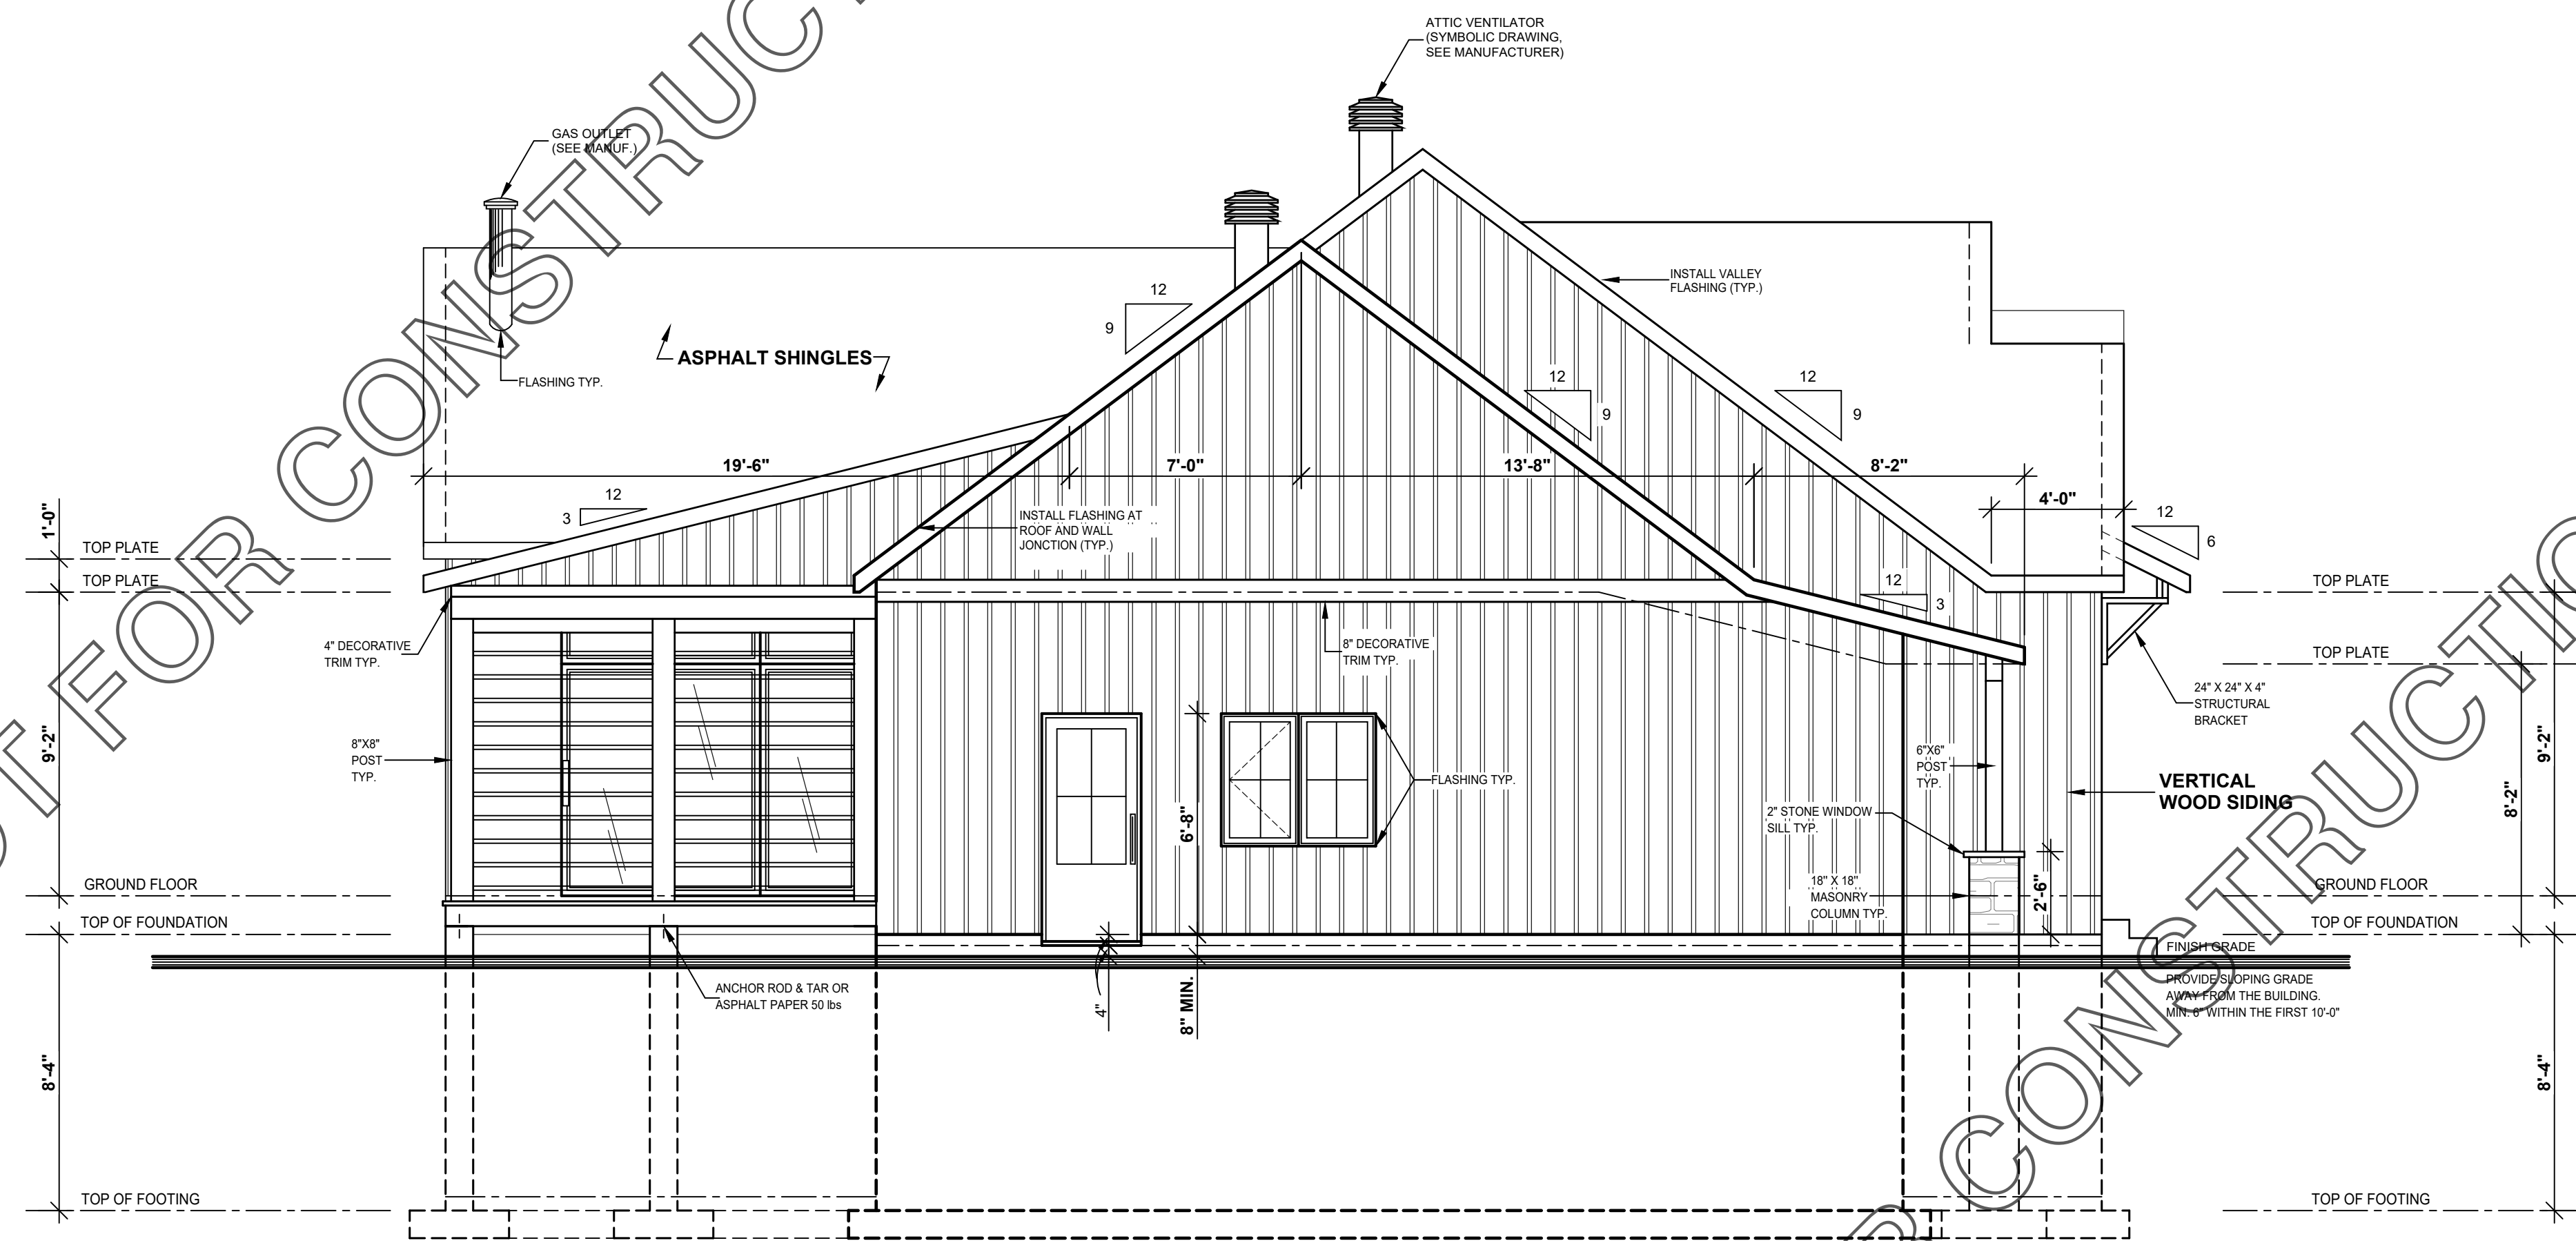

NOTES:

CUSTOMER INFO

REVISION	NO	DATE	BY

STAMP BY:


PROJECT INFO
NEW CONSTRUCTION
(UNFINISHED BASEMENT)

DRAWING
LEFT ELEVATION

DESIGNED BY	DRAWN BY	CHECKED BY
DATE	SCALE	1/4"=1'-0"
PLAN NO.	SHEET NO.	3-10

NOT FOR CONSTRUCTION

NOT FOR CONSTRUCTION

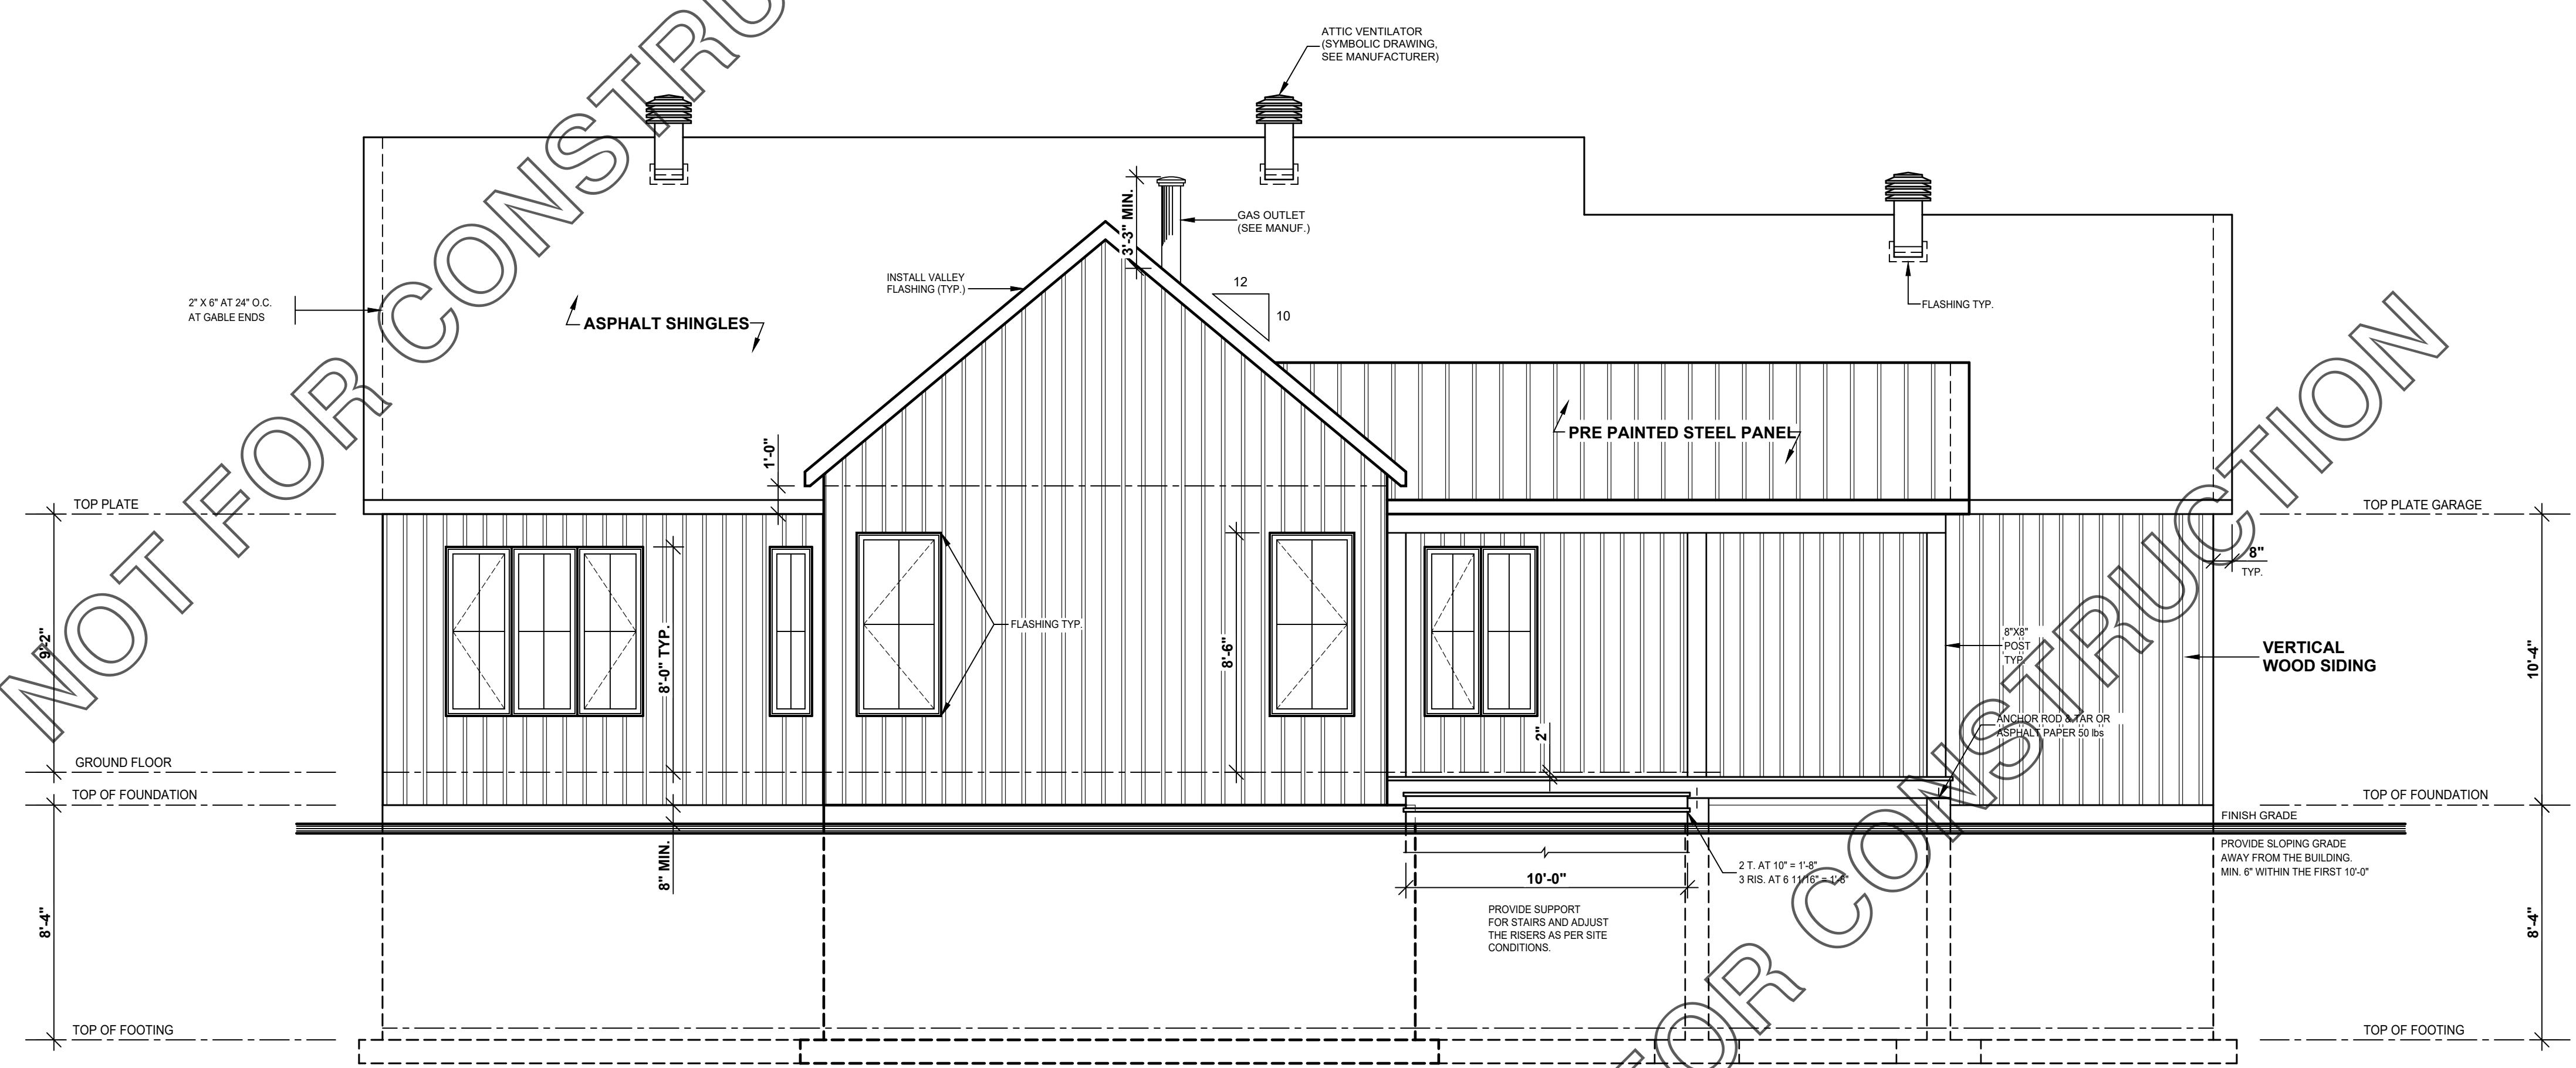

NOTES:

CUSTOMER INFO


REVISION	NO.	DATE	BY

STAMP BY:

PROJECT INFO
NEW CONSTRUCTION
 (UNFINISHED BASEMENT)

DRAWING
REAR ELEVATION

DESIGNED BY	DRAWN BY	CHECKED BY
DATE	SCALE	1/4"=1'-0"
PLAN NO.	SHEET NO.	4-10

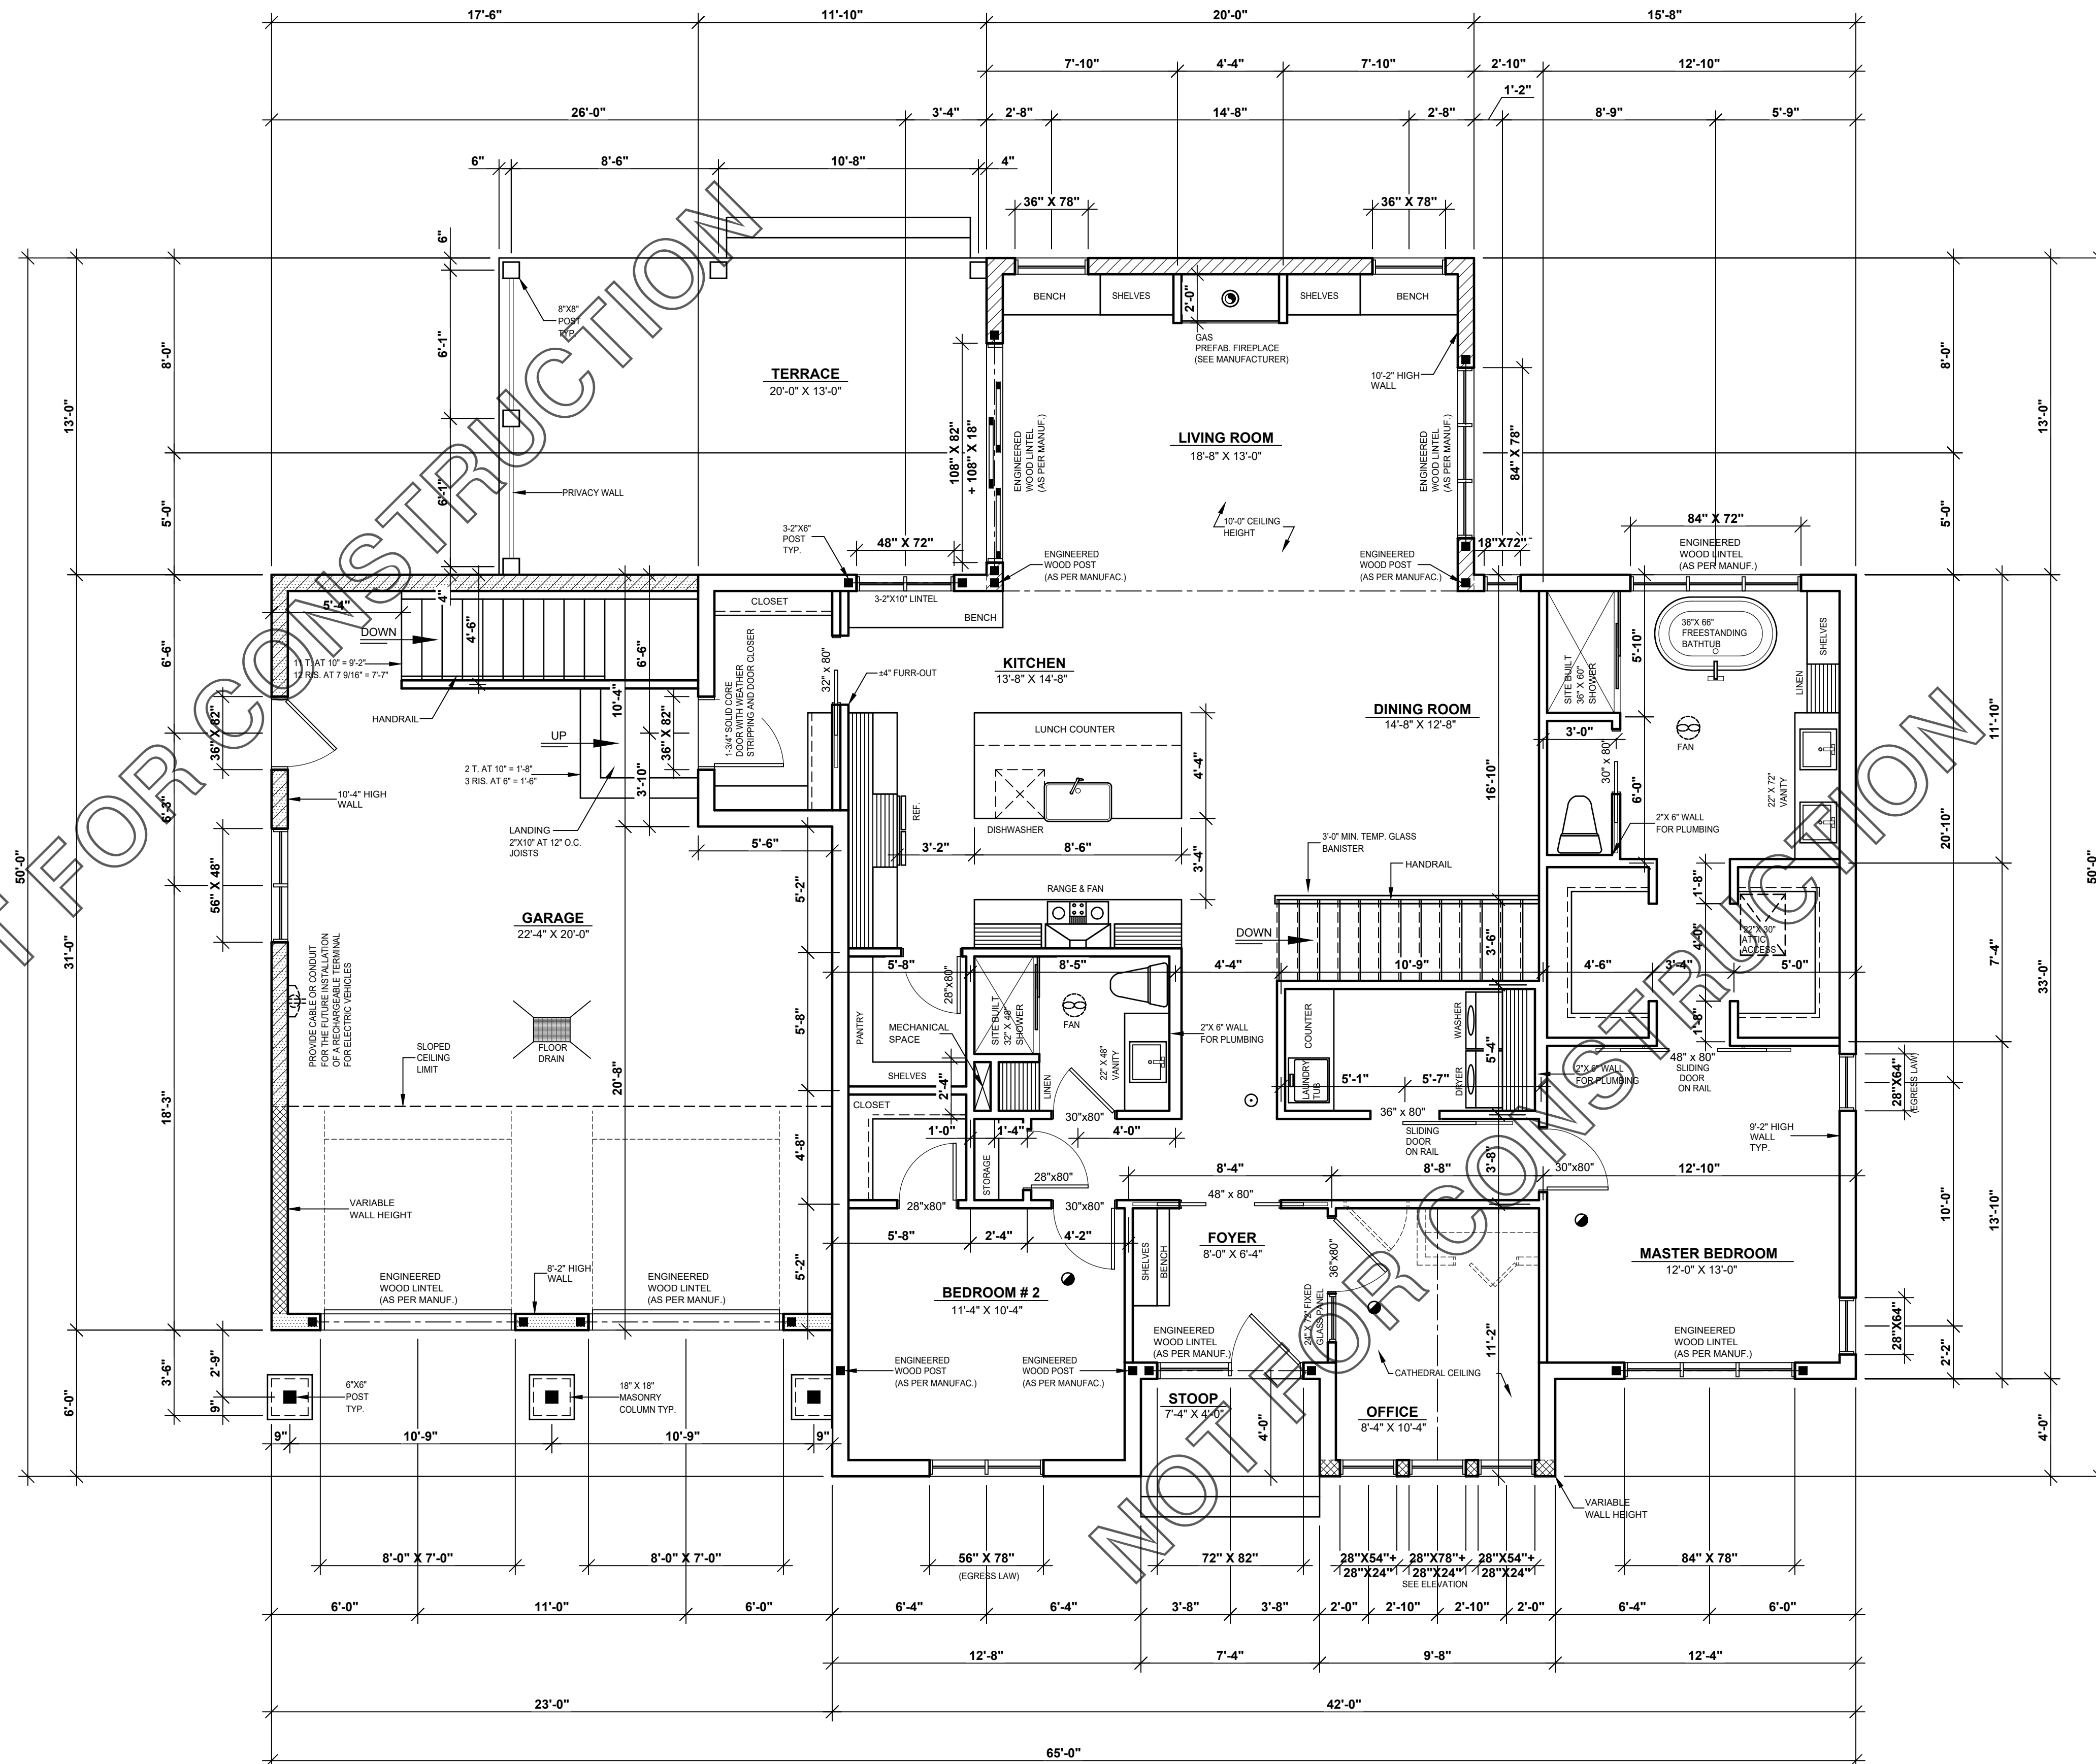

NOTES:

CUSTOMER INFO			


REVISION	NO	DATE	BY

STAMP BY:

PROJECT INFO:
NEW CONSTRUCTION
(UNFINISHED BASEMENT)

DRAWING
GROUND FLOOR PLAN

DESIGNED BY	DRAWN BY	CHECKED BY
DATE	SCALE	
	1/4" = 1'-0"	
PLAN NO.	SHEET NO.	
	6-10	

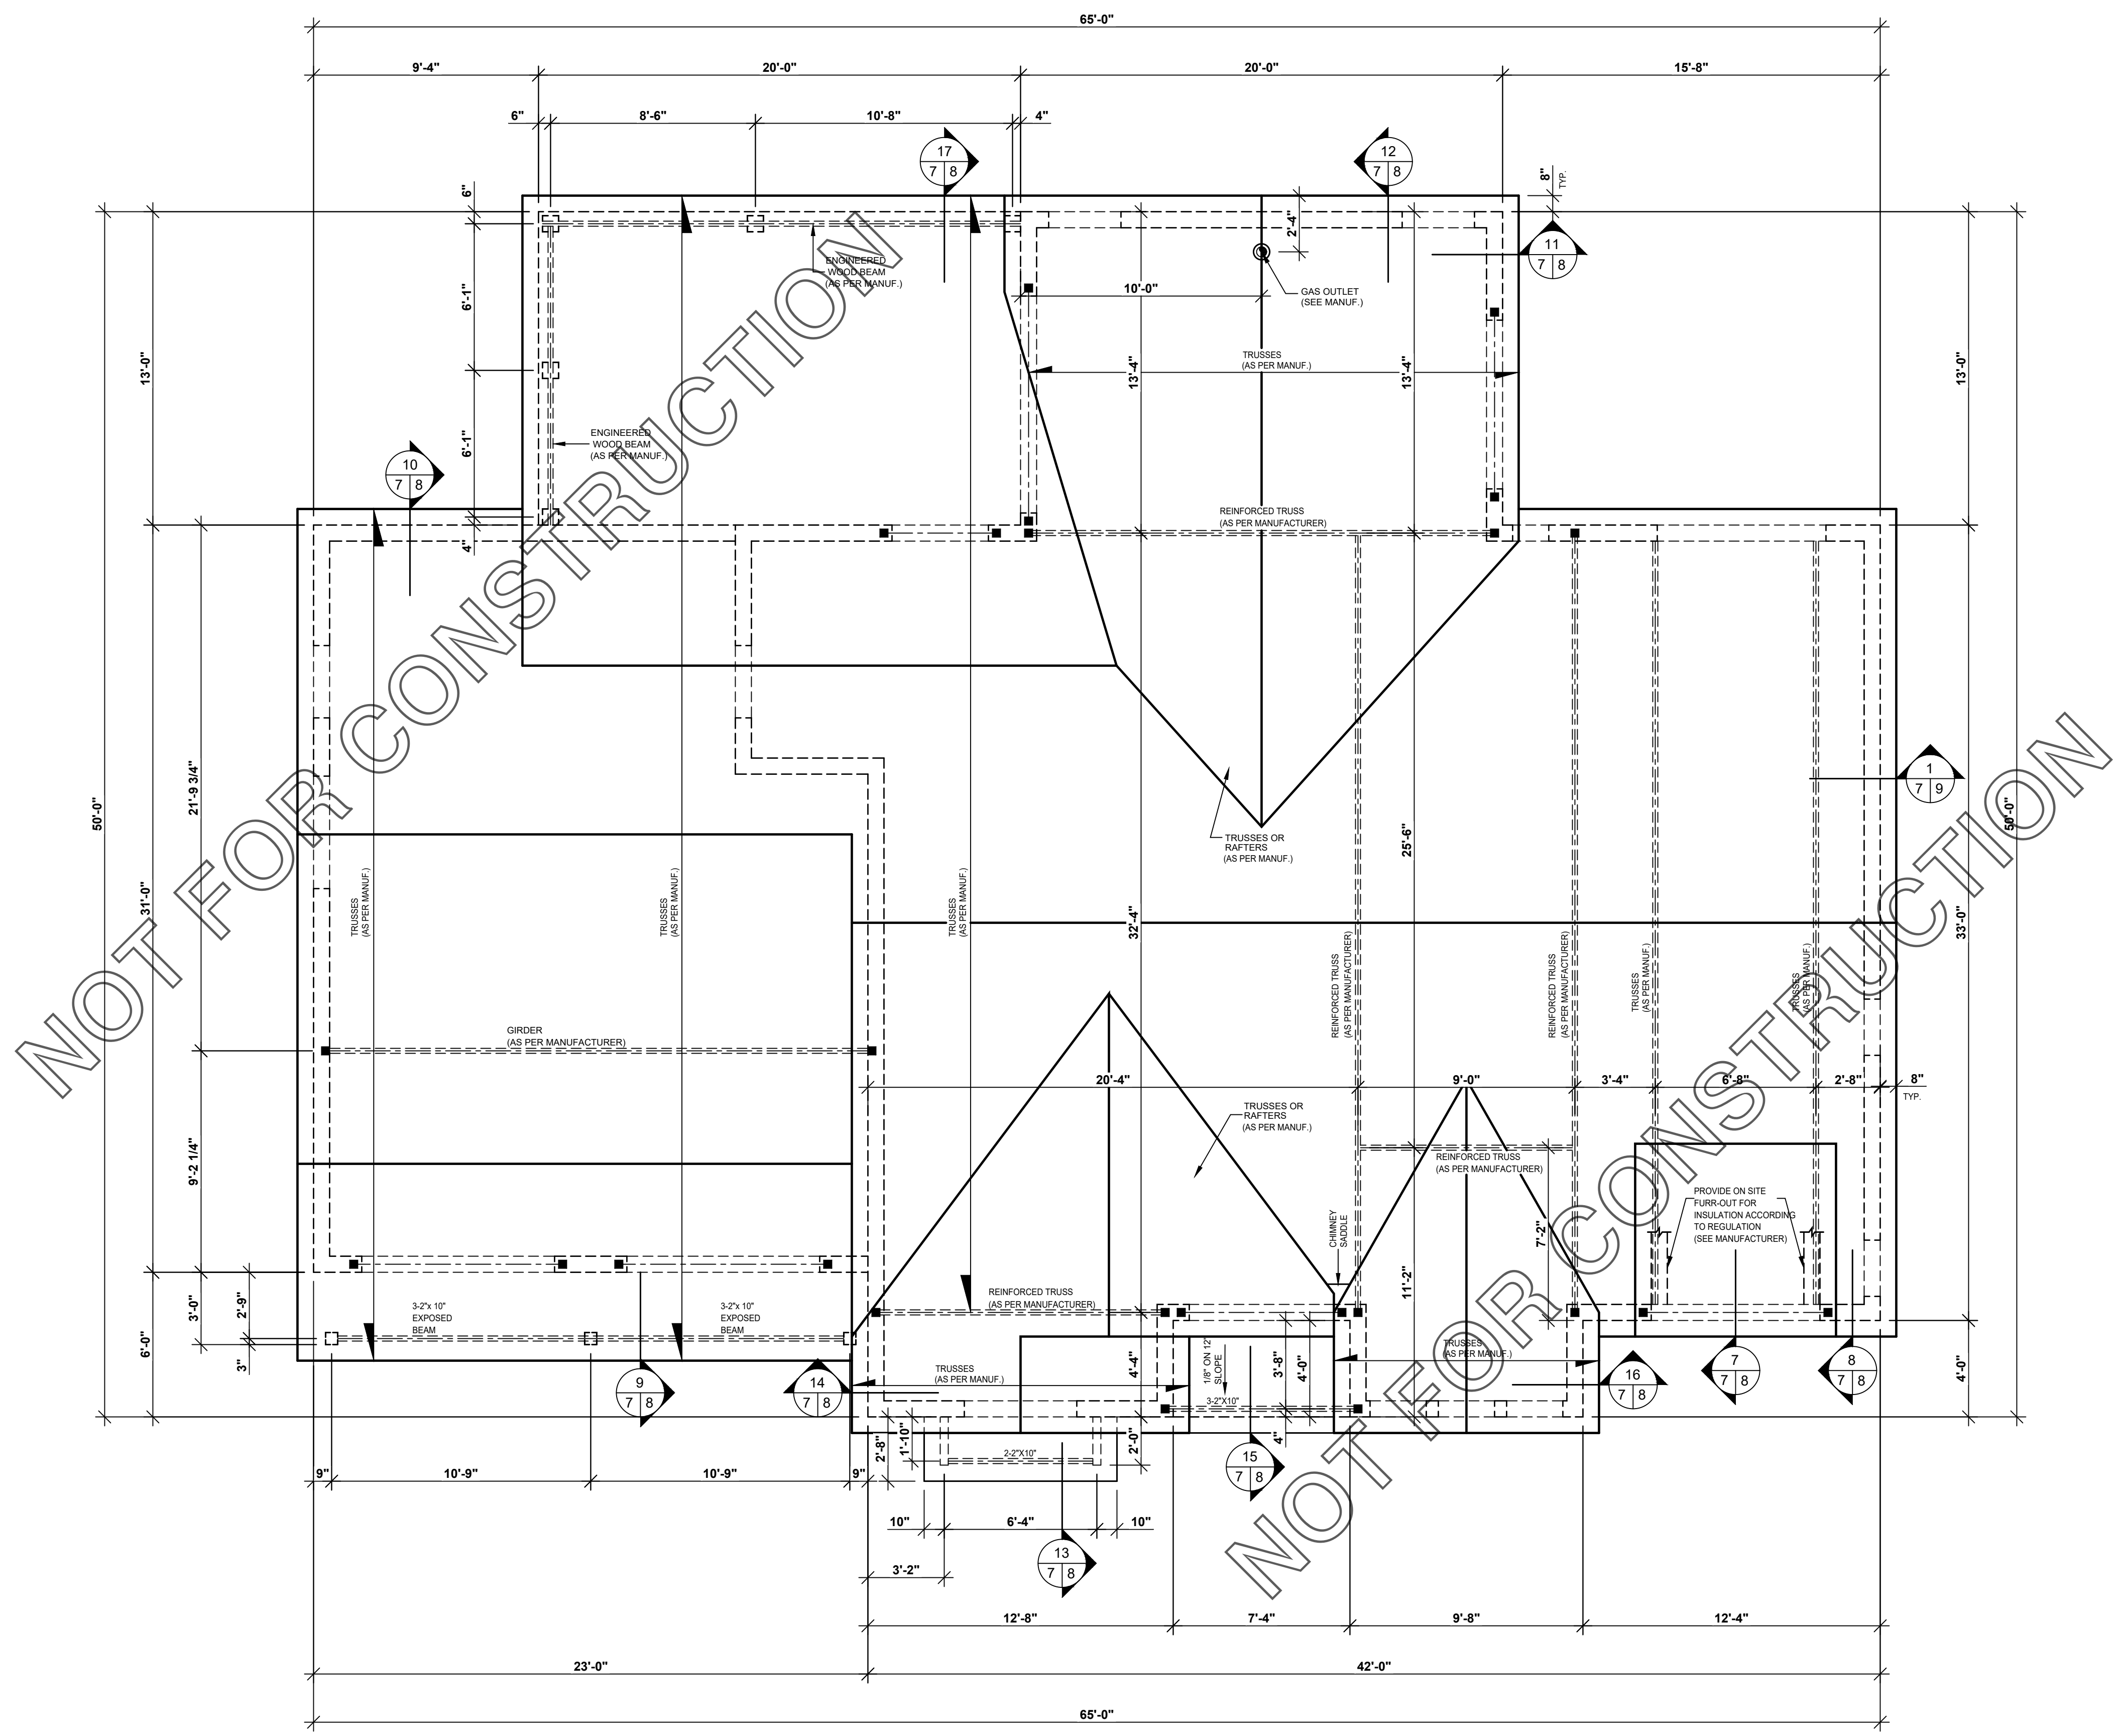

NOTES:

CUSTOMER INFO


REVISION	NO	DATE	BY

STAMP BY:


PROJECT INFO
NEW CONSTRUCTION
 (UNFINISHED BASEMENT)

DRAWING
ROOF PLAN


DESIGNED BY	DRAWN BY	CHECKED BY
DATE	SCALE	1/4"=1'-0"
PLAN NO.	SHEET NO.	7-10

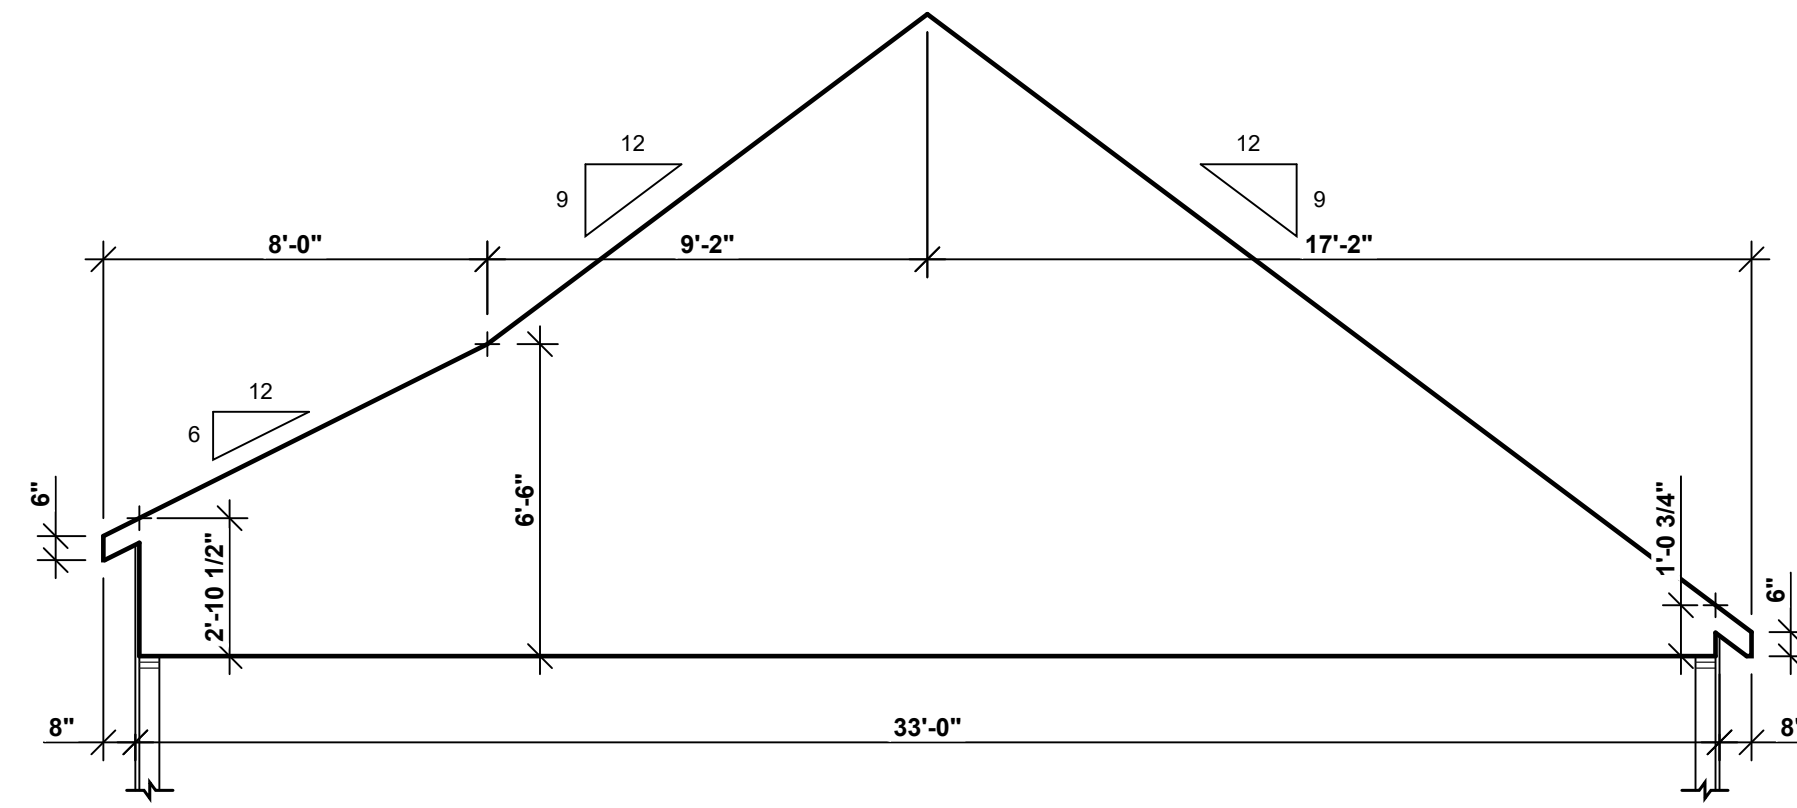


SECTION 7
7 8

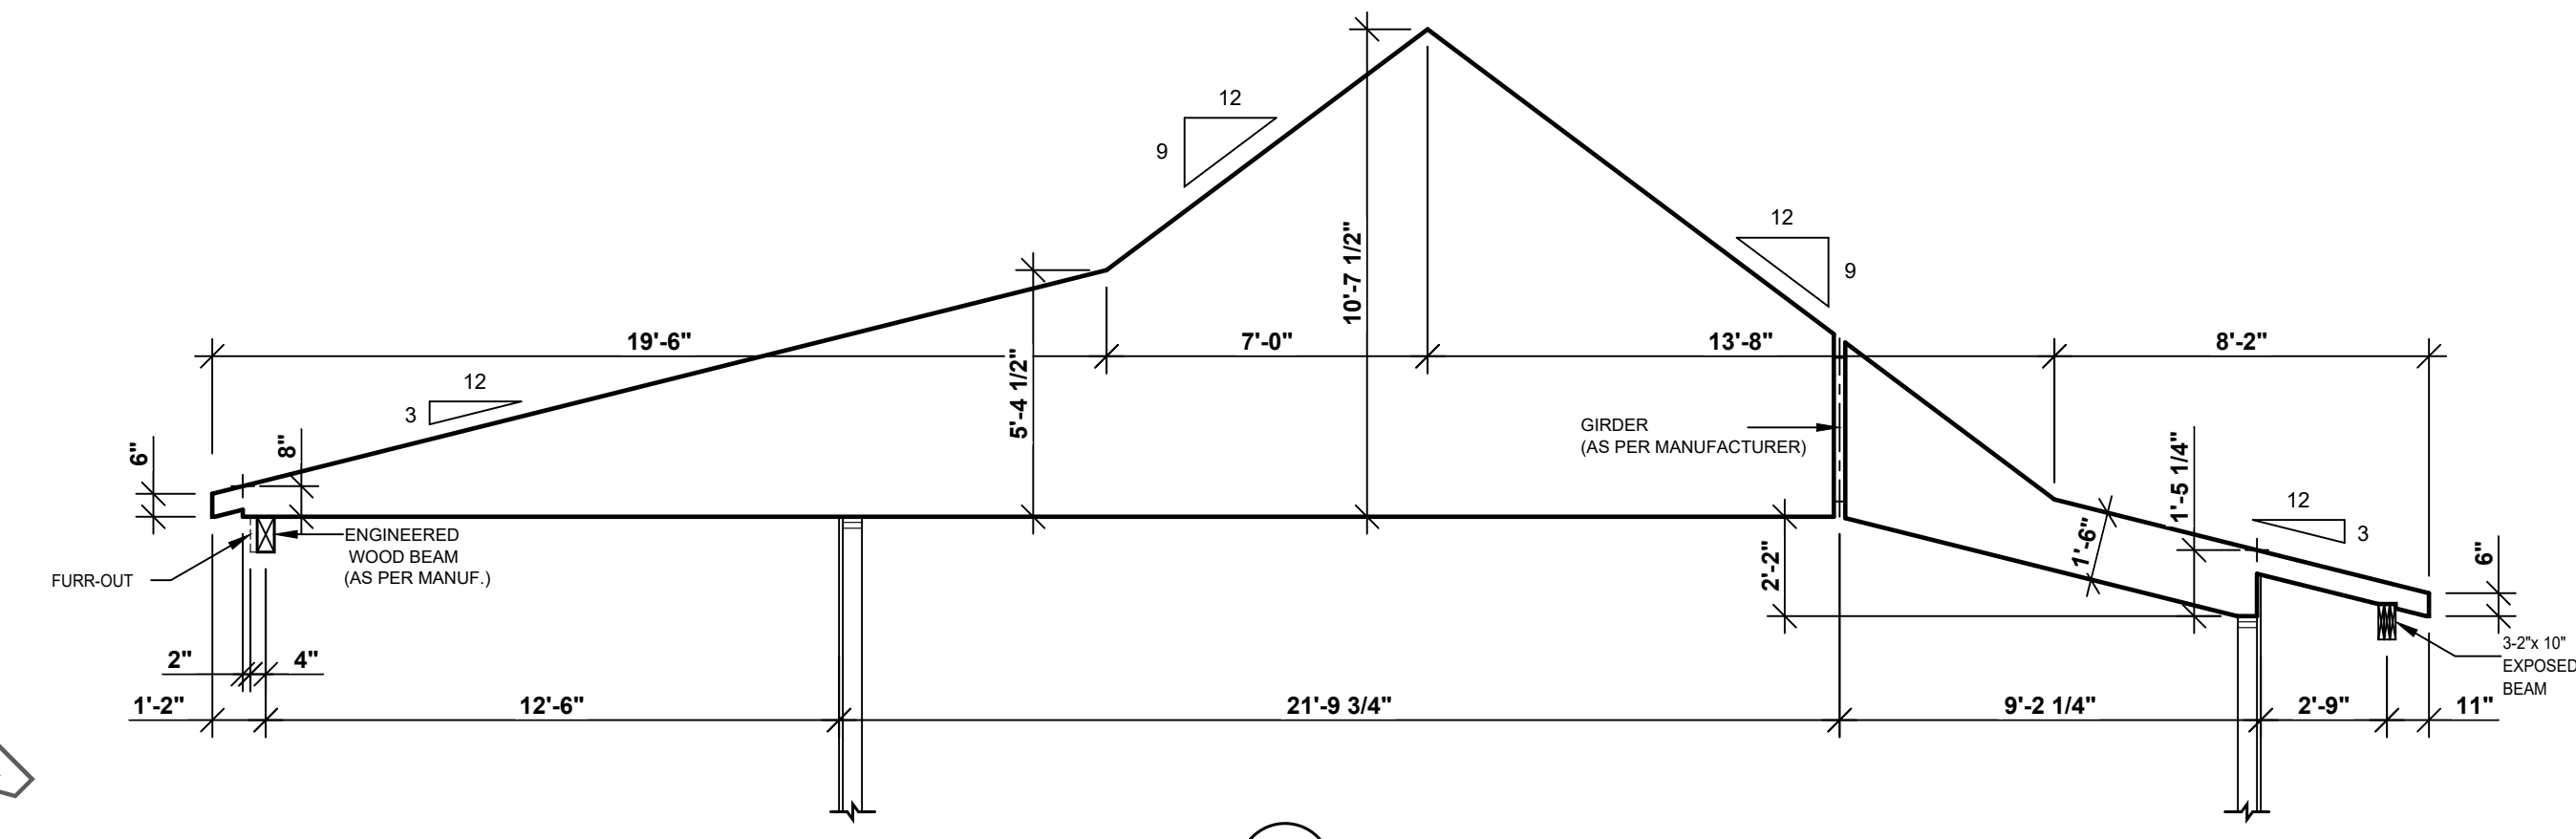


SECTION 9
7 8

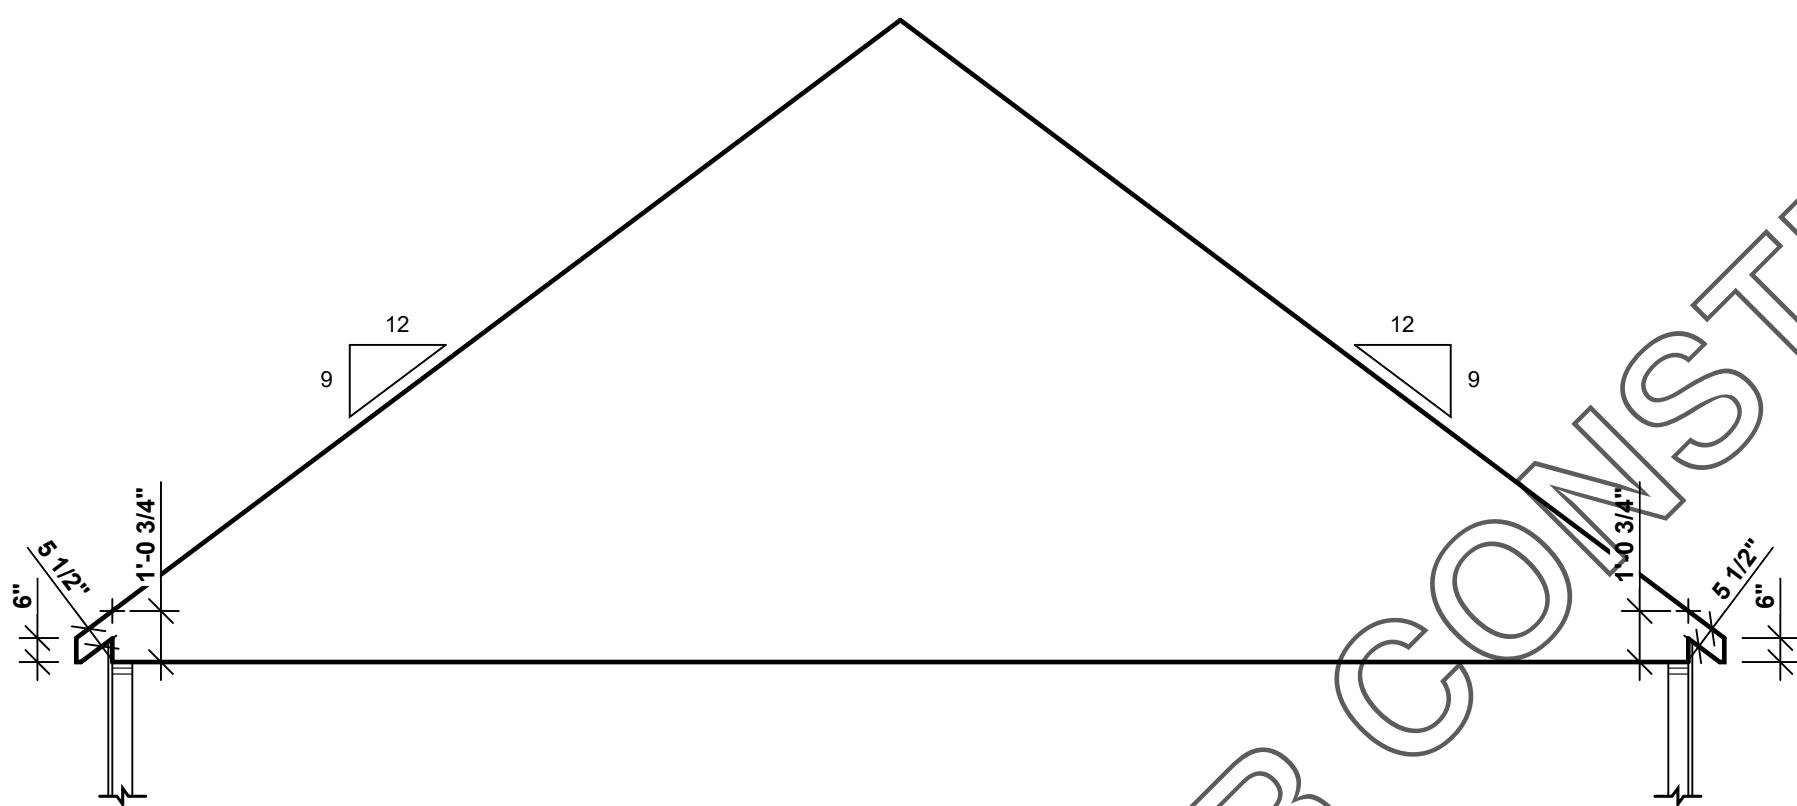


SECTION 8
7 8

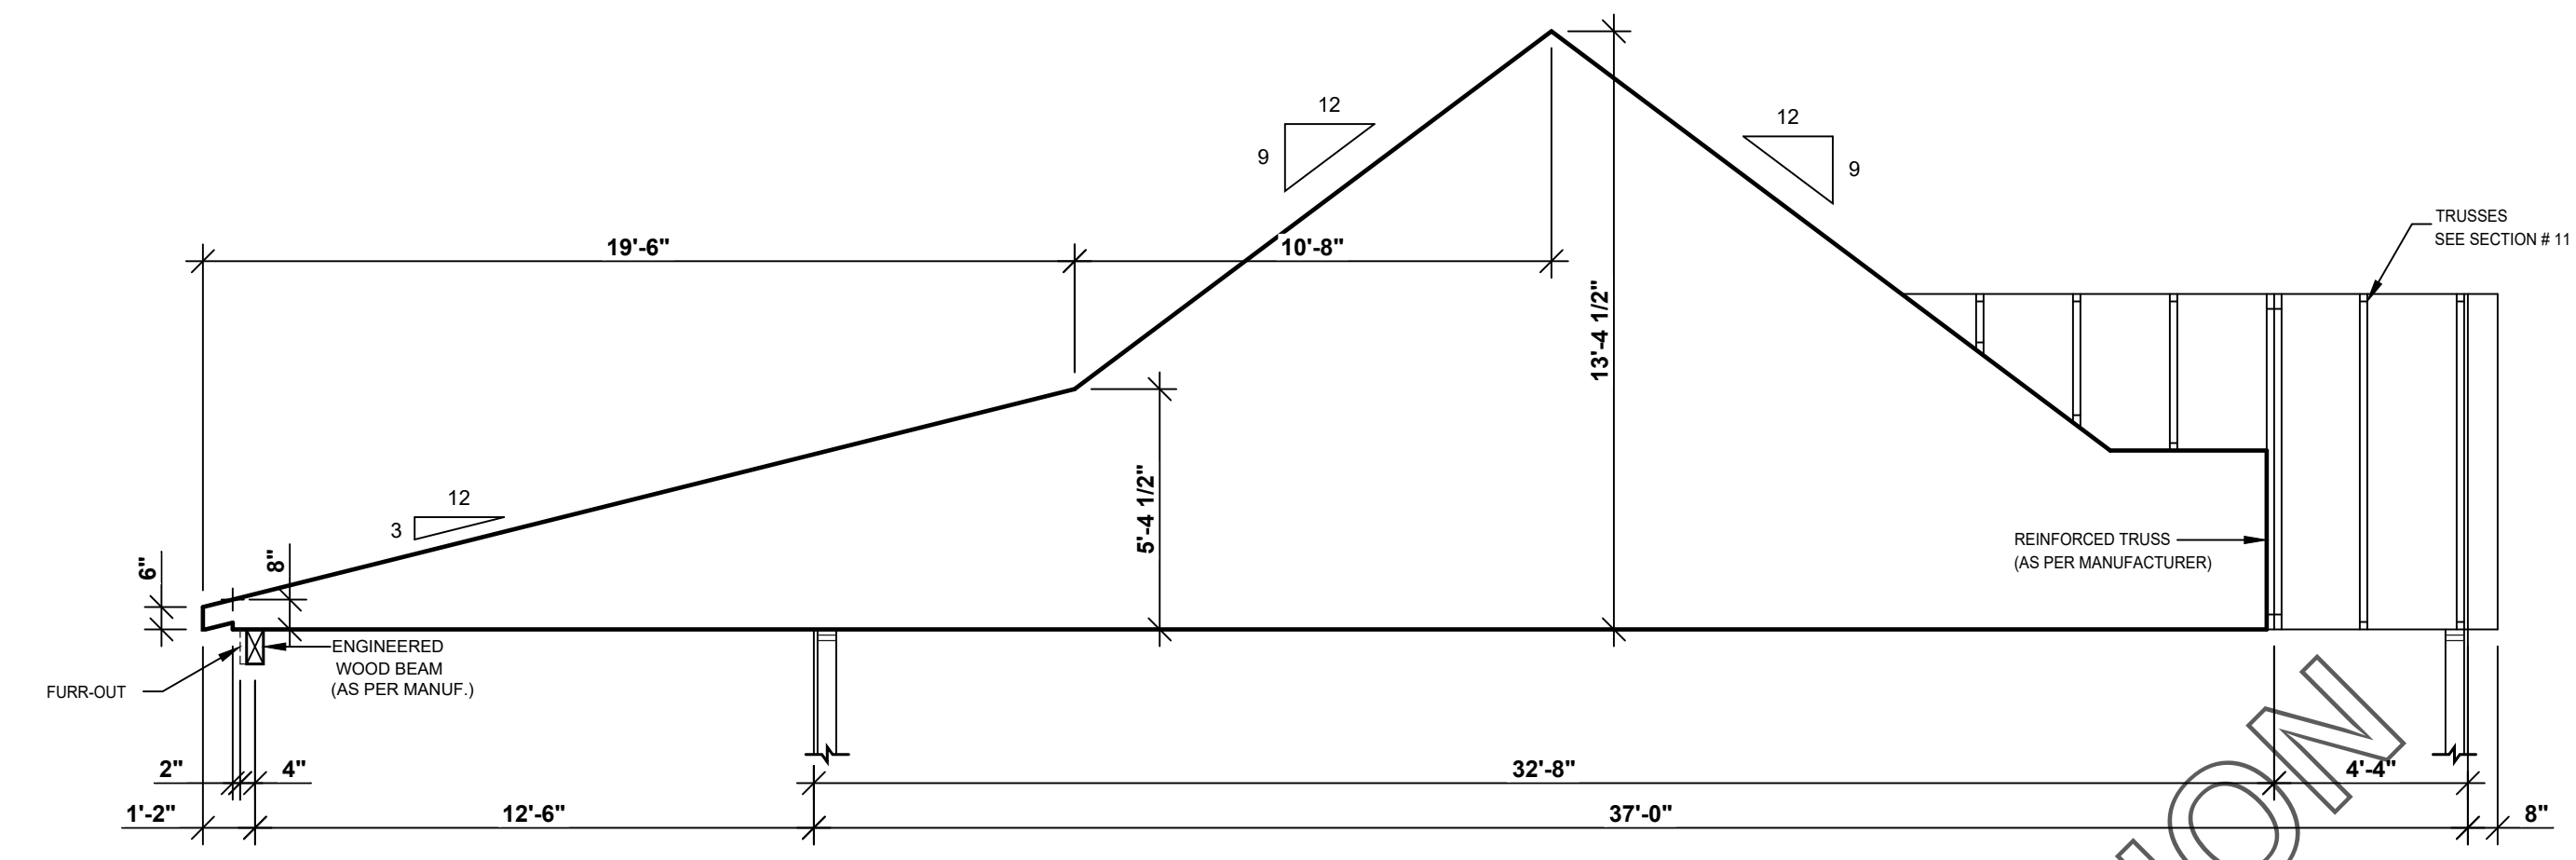


SECTION 17
7 8

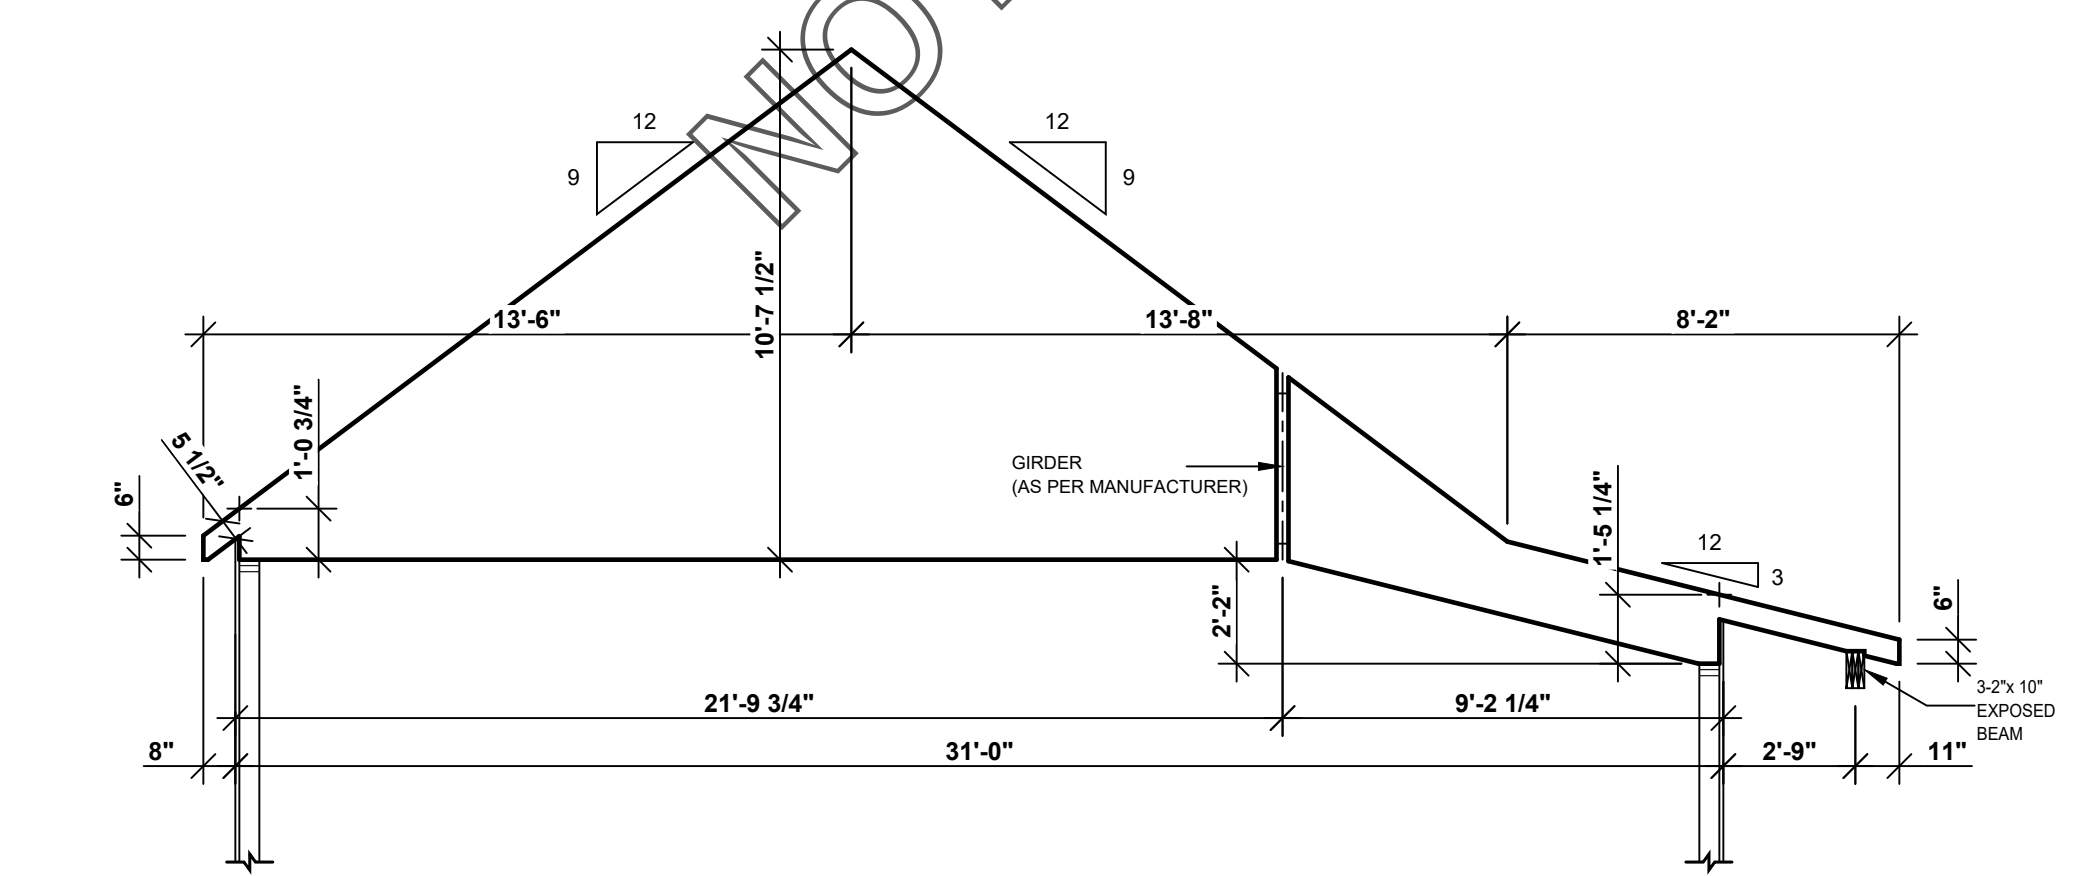


SECTION 10
7 8

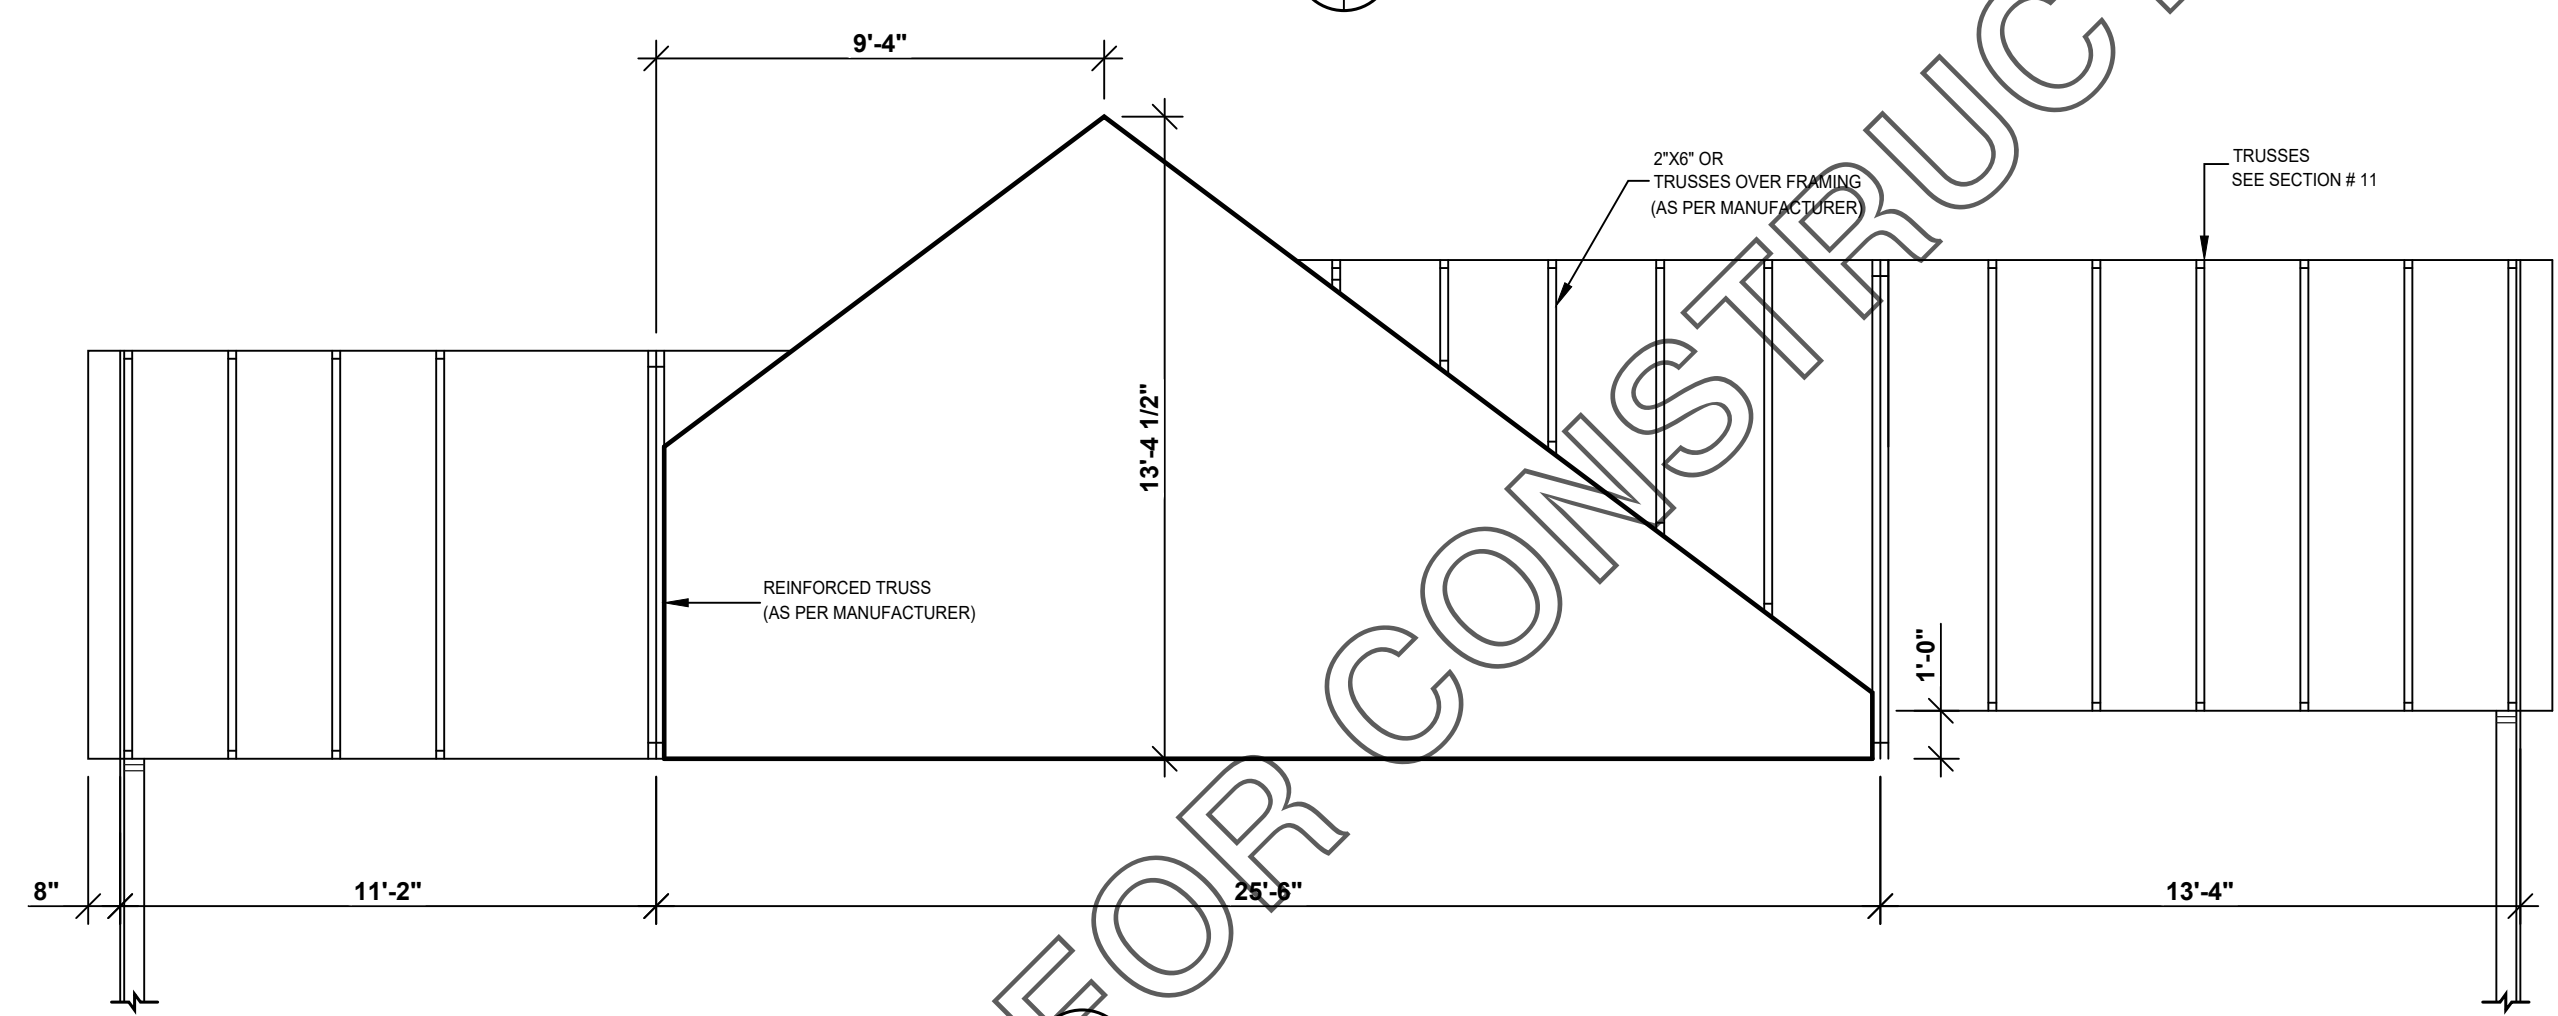


SECTION 12
7 8

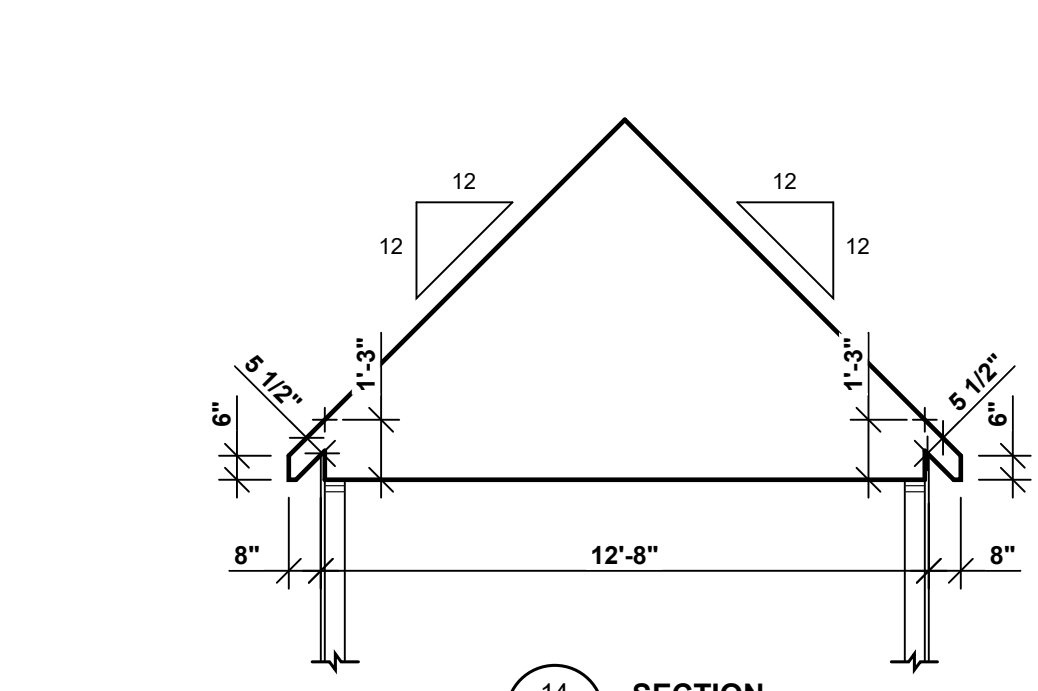


SECTION 14
7 8

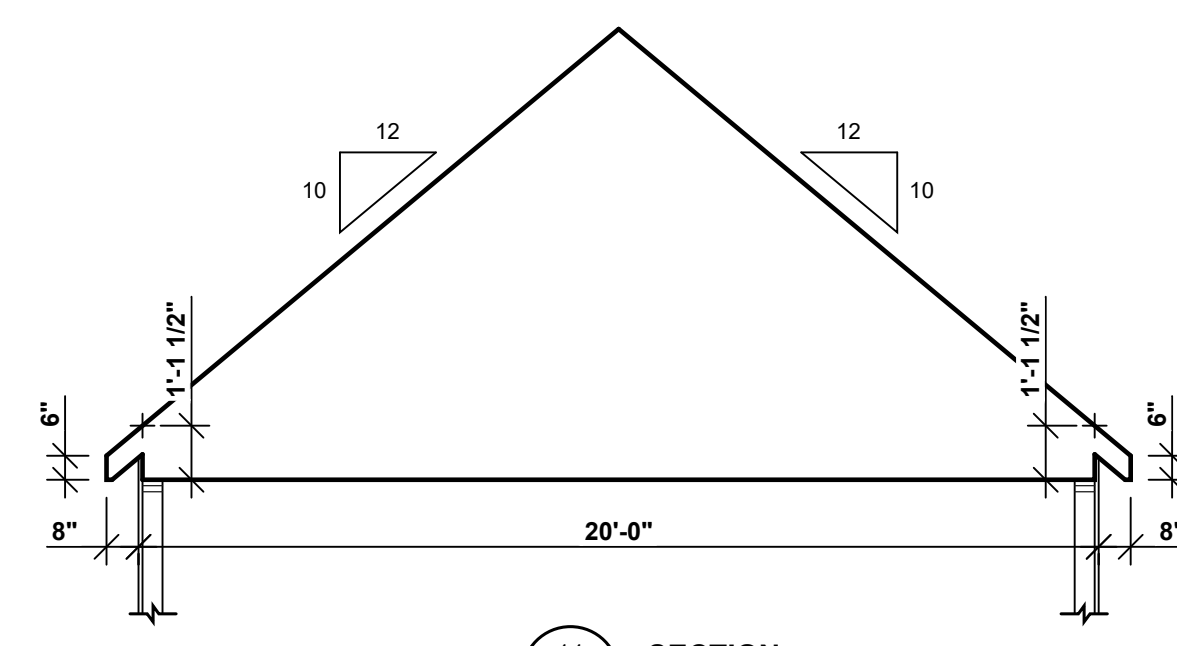


SECTION 11
7 8

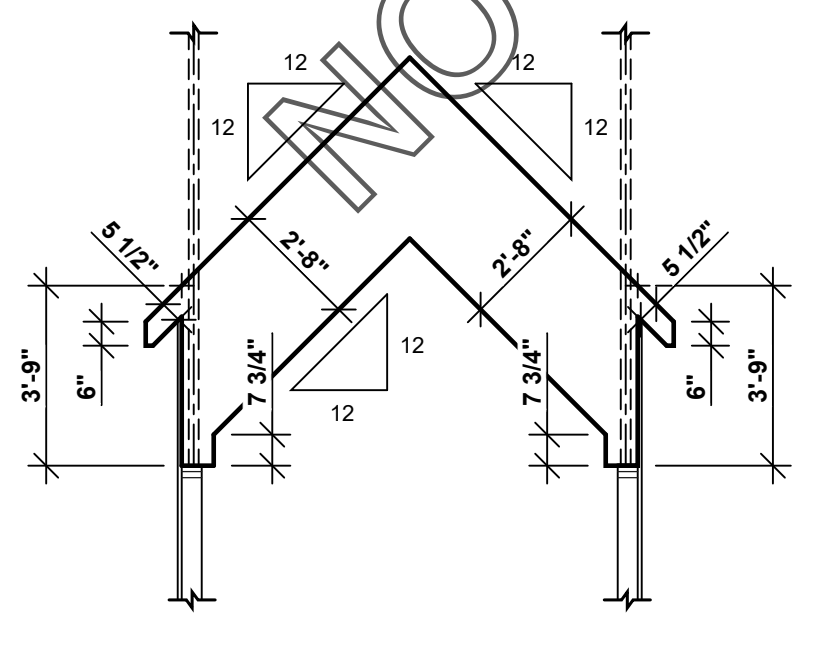

SECTION 16
7 8

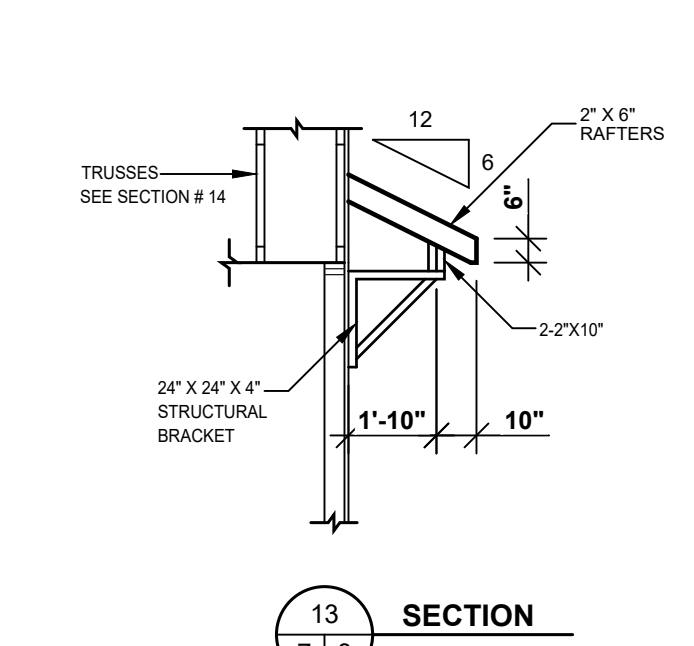

SECTION 13
7 8

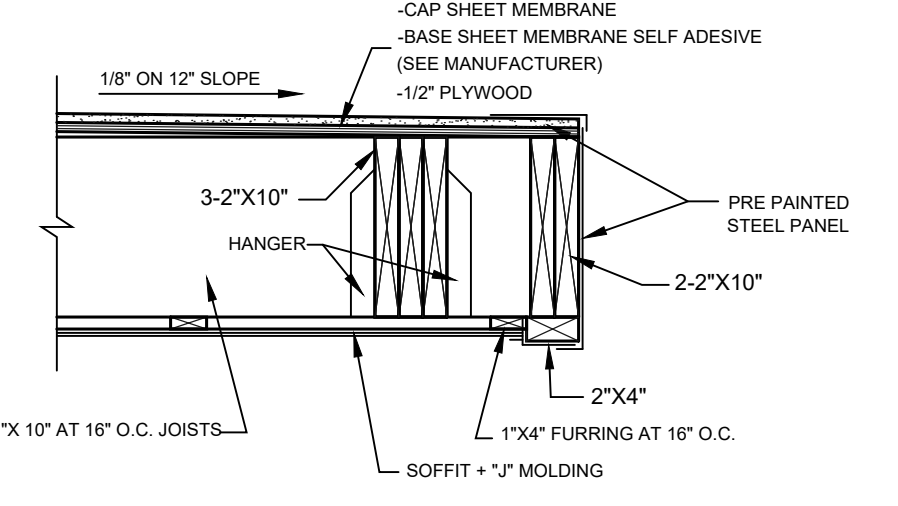

SECTION 15
7 8
NO SCALE

NOT FOR CONSTRUCTION

NOTES:

CUSTOMER INFO	
---------------	--







REVISION	NO	DATE	BY

STAMP BY:

PROJECT INFO
NEW CONSTRUCTION
(UNFINISHED BASEMENT)

DRAWING
TRUSS DIAGRAM

DESIGNED BY	DRAWN BY	CHECKED BY
DATE	SCALE	
	1/4" = 1'-0"	
PLAN NO.	SHEET NO.	
	8-10	

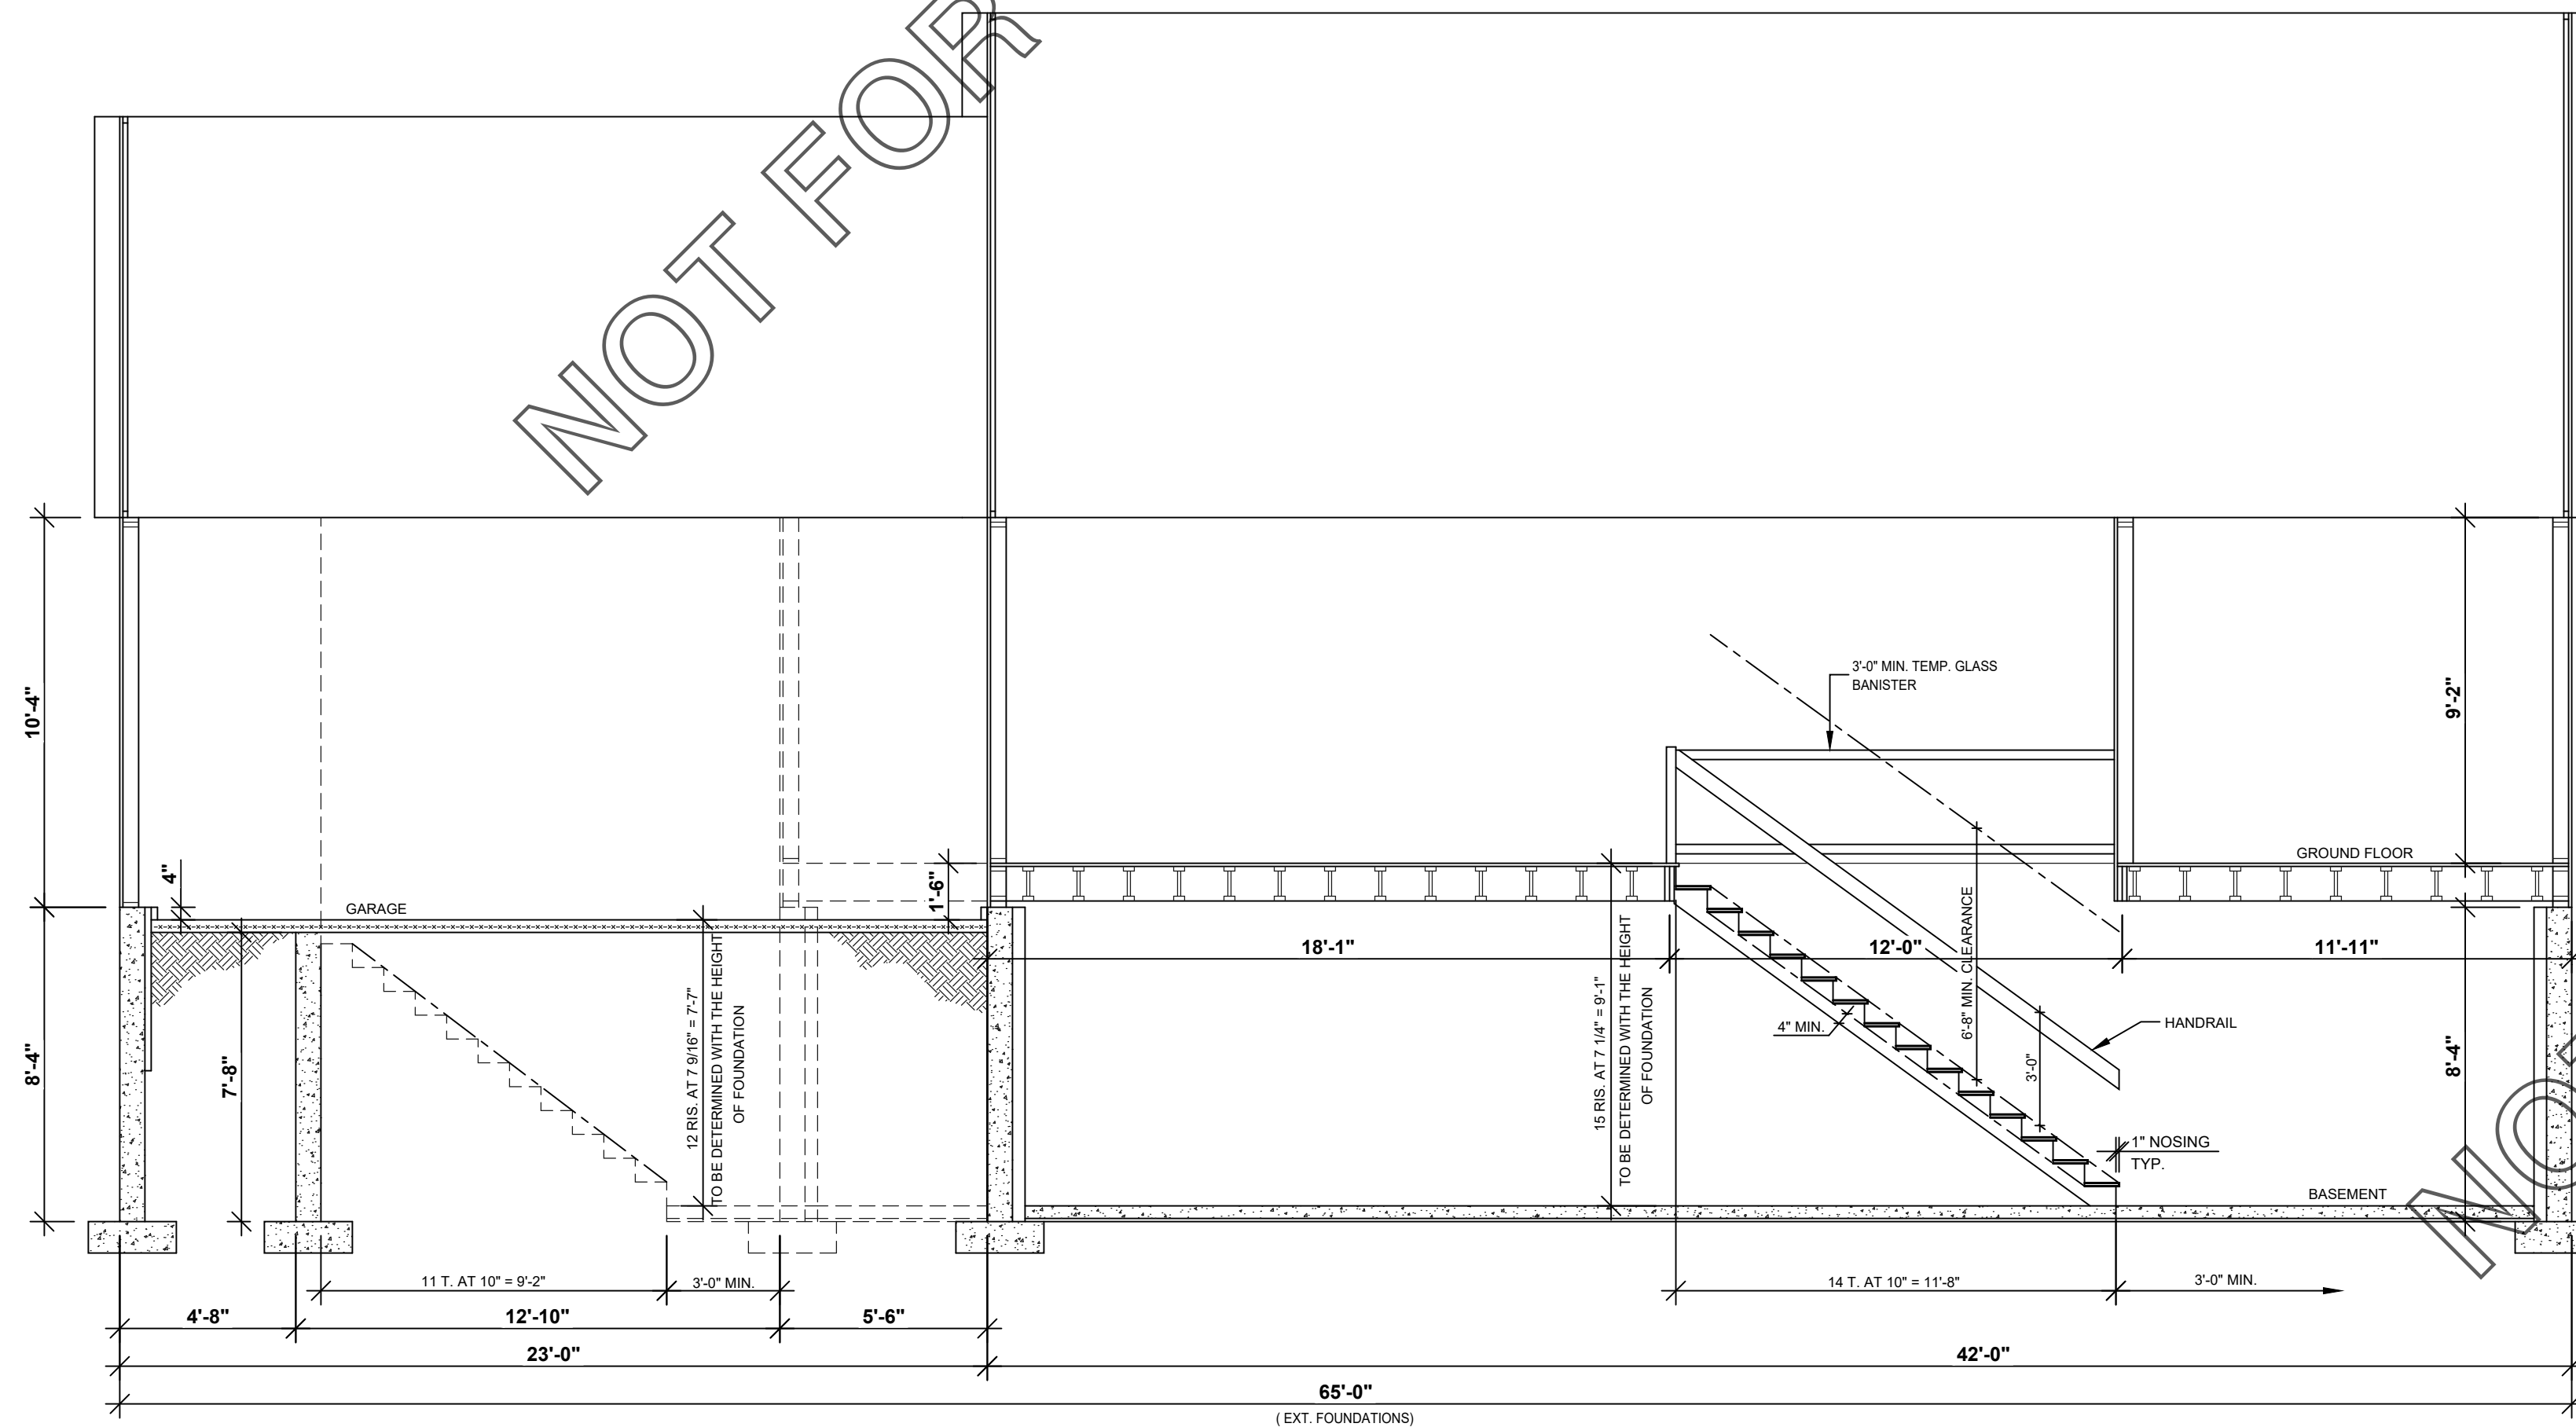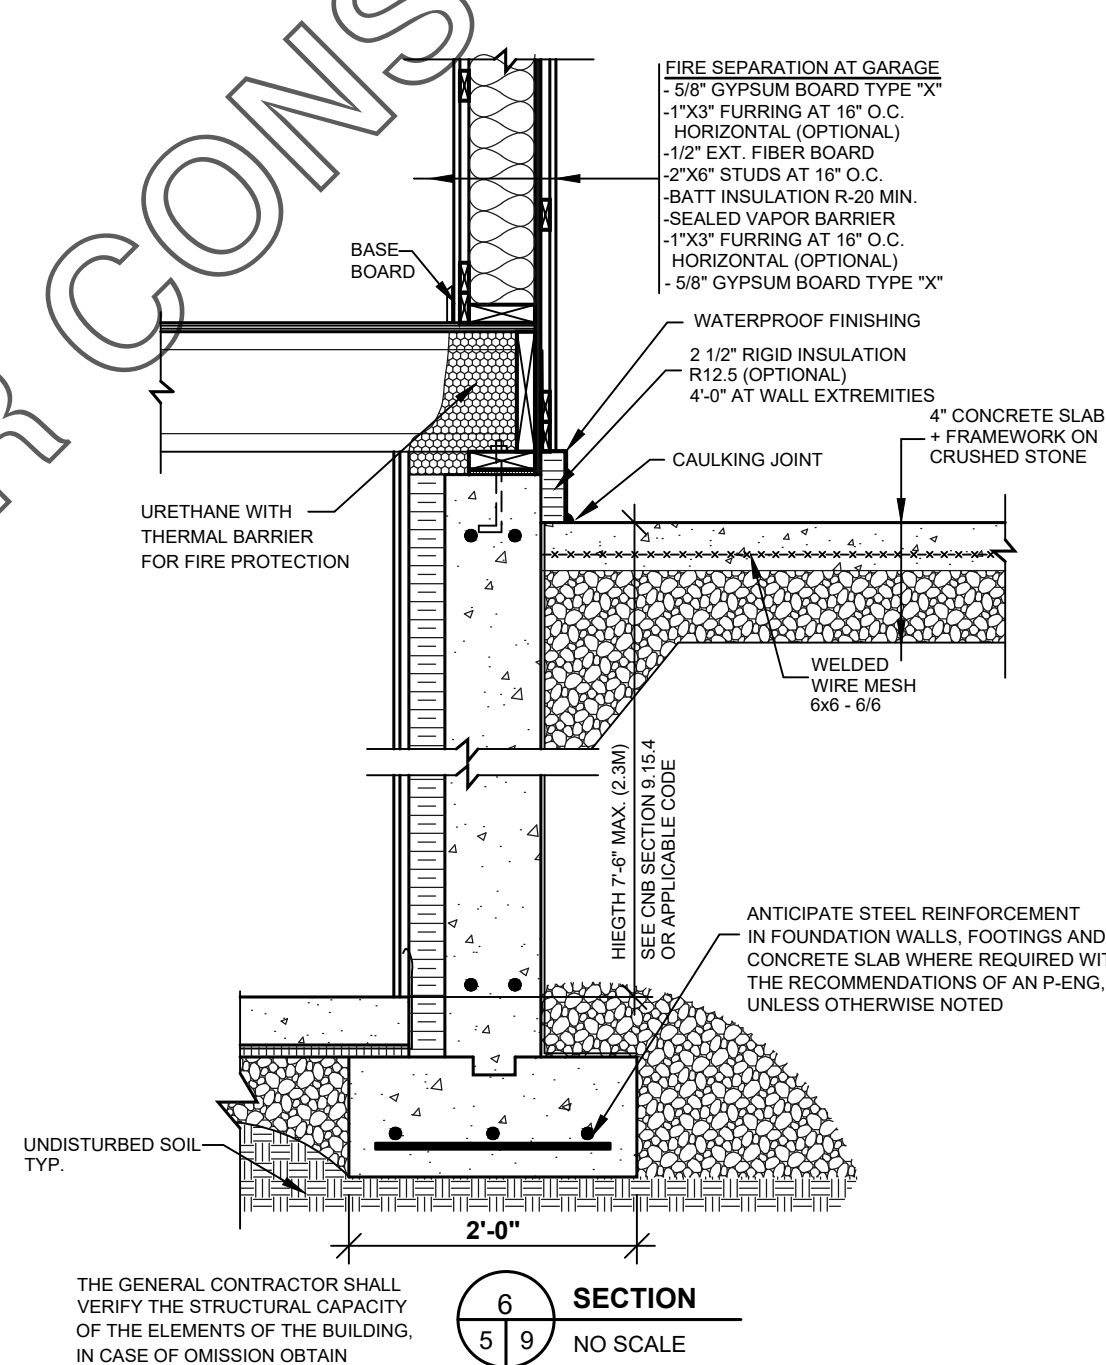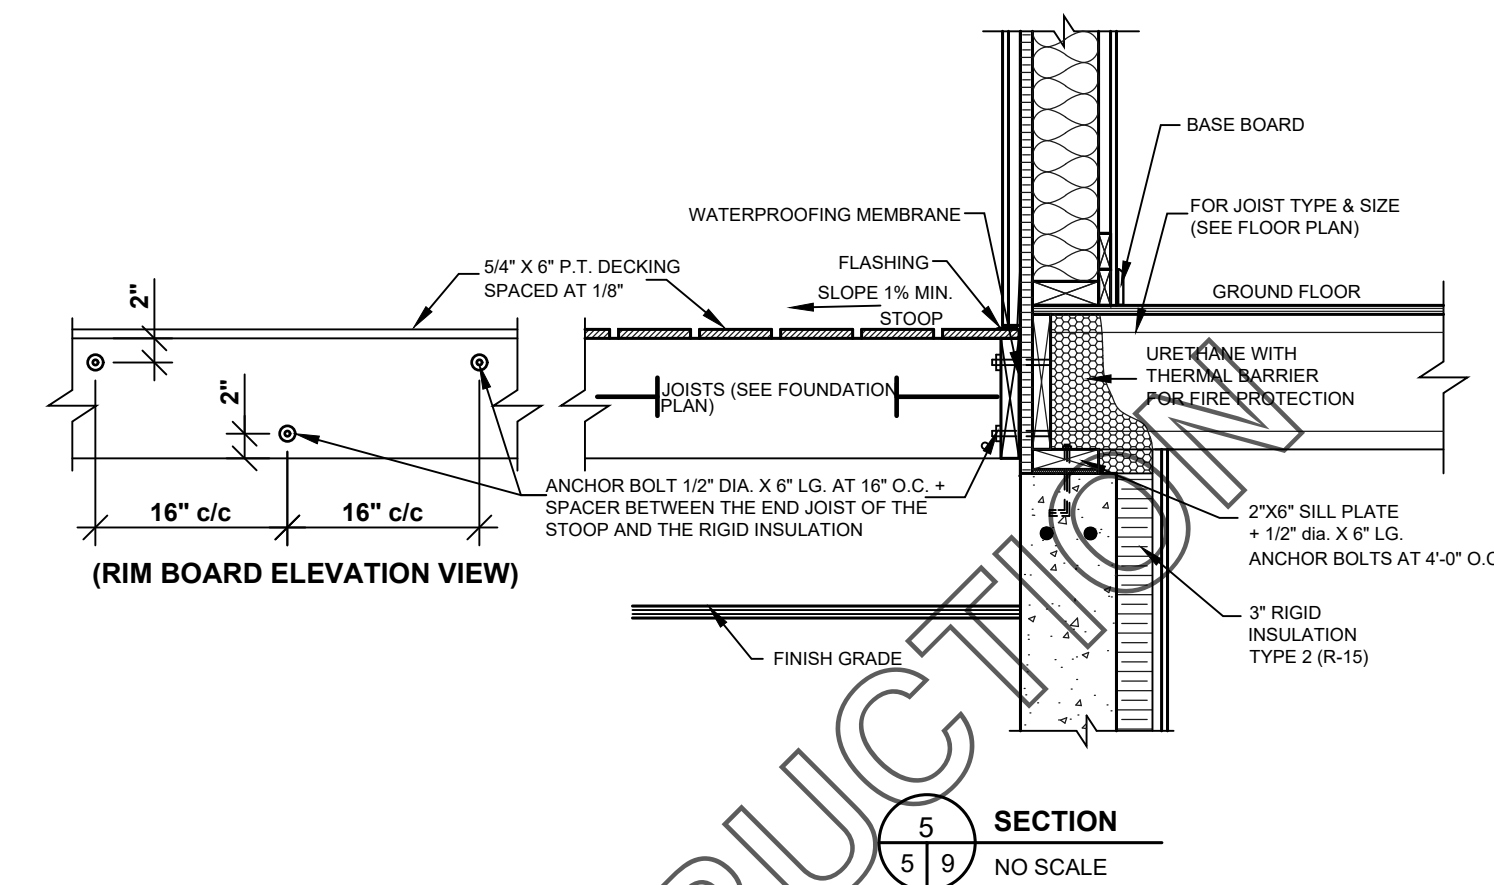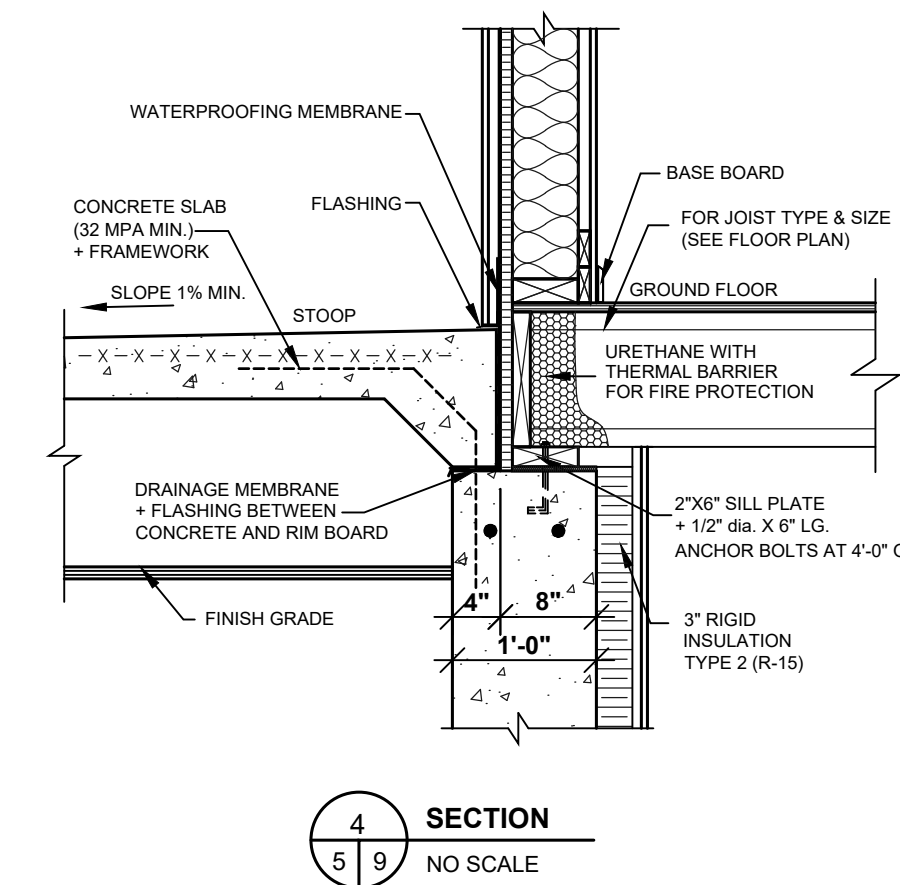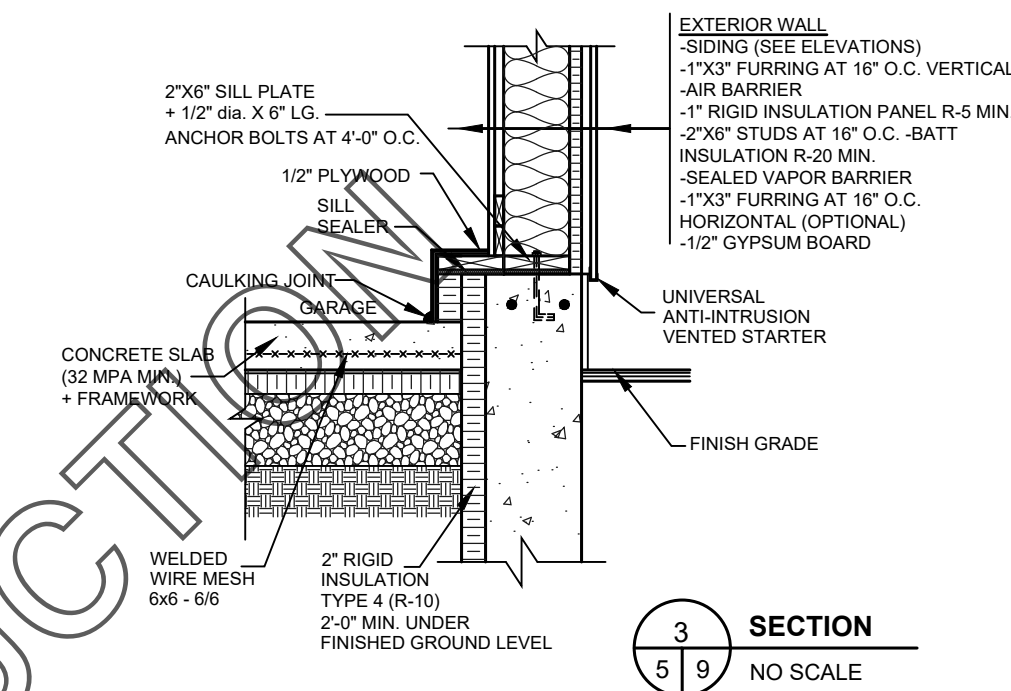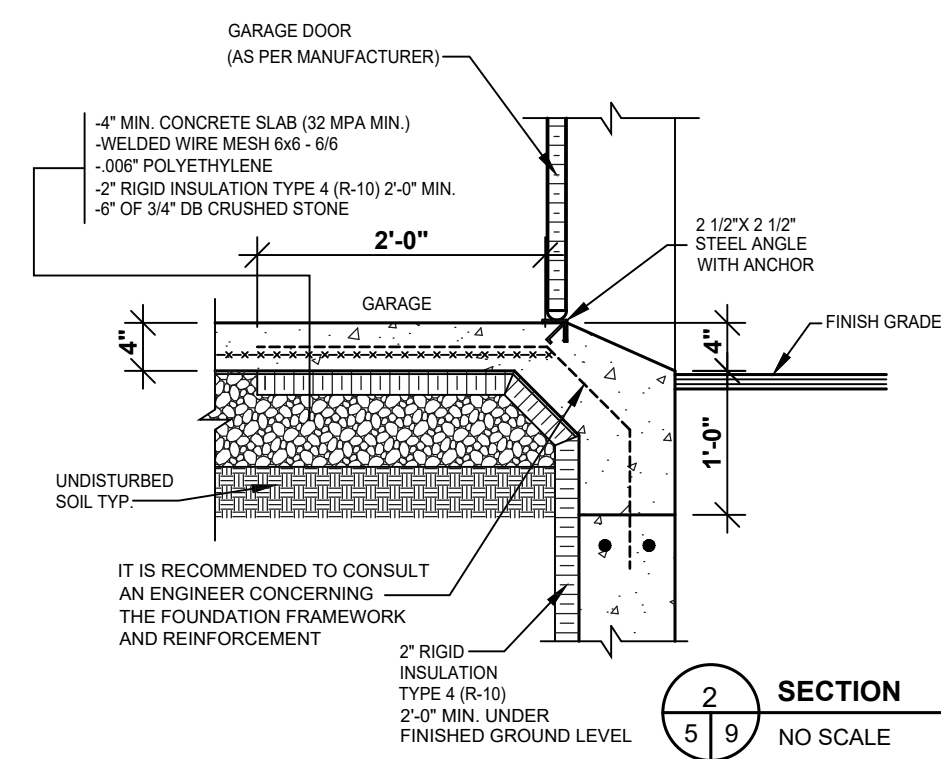

NOT FOR CONSTRUCTION

NOT FOR CONSTRUCTION

NOTES:

CUSTOMER INFO			


REVISION	NO	DATE	BY

STAMP BY:

PROJECT INFO
NEW CONSTRUCTION
(UNFINISHED BASEMENT)

DRAWING
SECTIONS and DETAILS

DESIGNED BY	DRAWN BY	CHECKED BY
DATE	SCALE	AS SHOWN
PLAN NO.	SHEET NO.	9-10

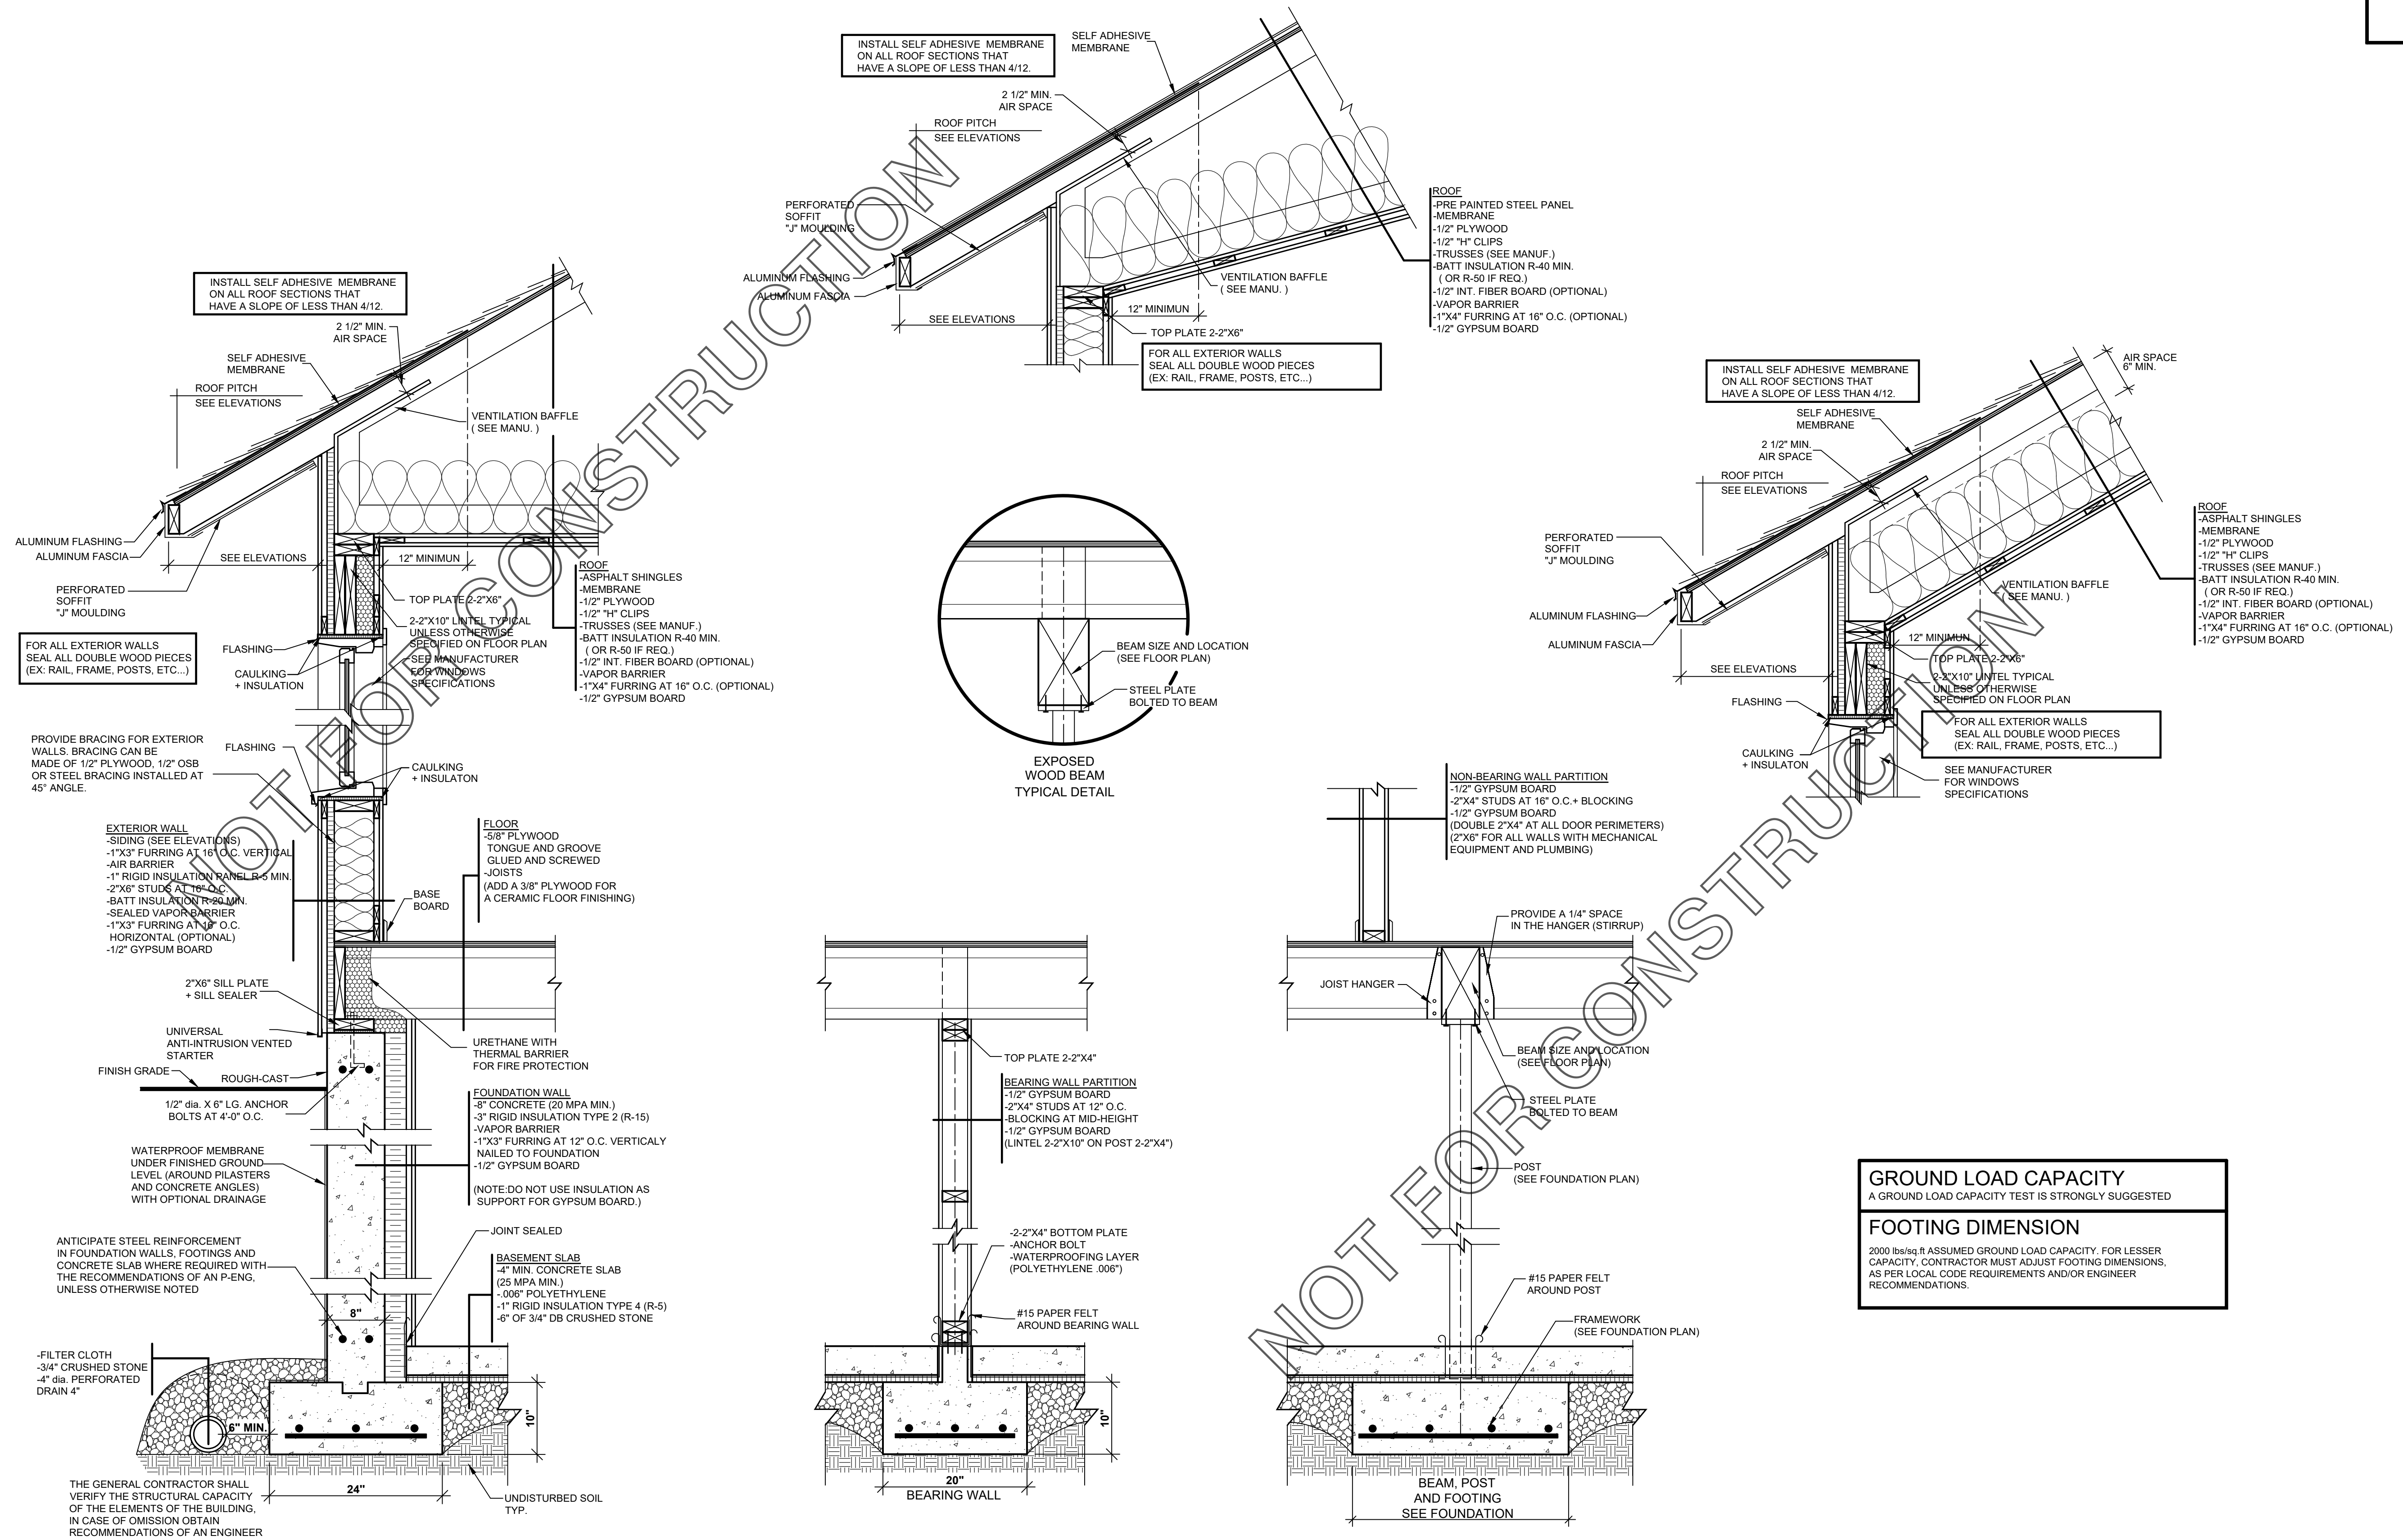

NOTES:

CUSTOMER INFO

--	--	--	--

REVISION	NO	DATE	BY

STAMP BY:

PROJECT INFO
NEW CONSTRUCTION
 (UNFINISHED BASEMENT)

DRAWING
TYPICAL WALL SECTION

DESIGNED BY	DRAWN BY	CHECKED BY
DATE	SCALE	1"=1'-0"
PLAN NO.	SHEET NO.	10-10