

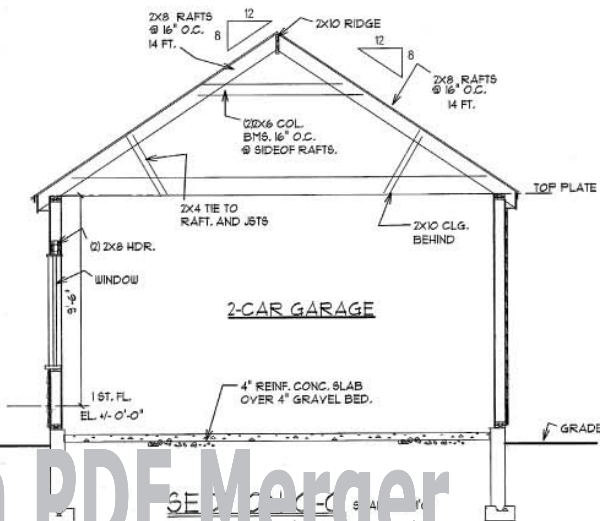


Sample

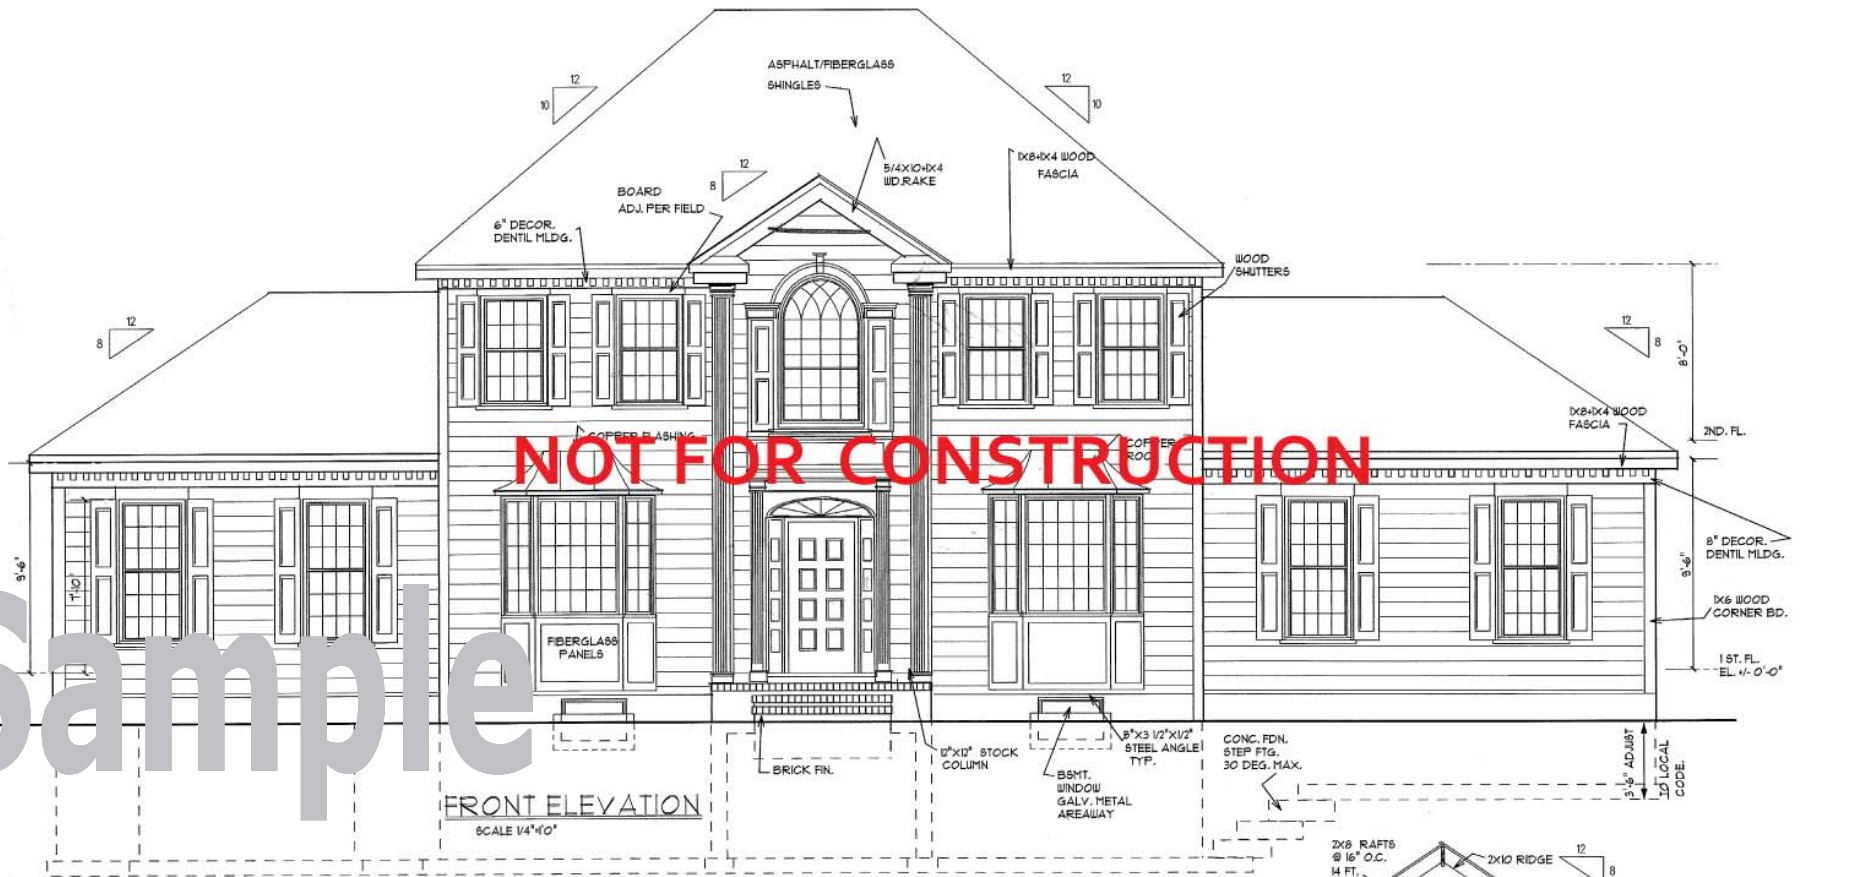

SECTION A-A

SCALE 1/4"=1'-0"

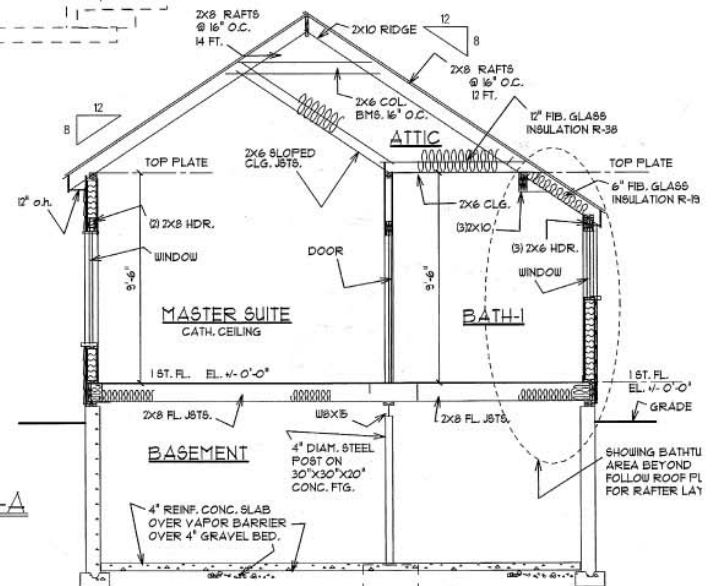

NOT FOR CONSTRUCTION

RIGHT SIDE ELEVATION


SCALE 1/4"=1'-0"






LEFT SIDE ELEVATION

SCALE 1/4"=1'-0"

Sample

NOT FOR CONSTRUCTION

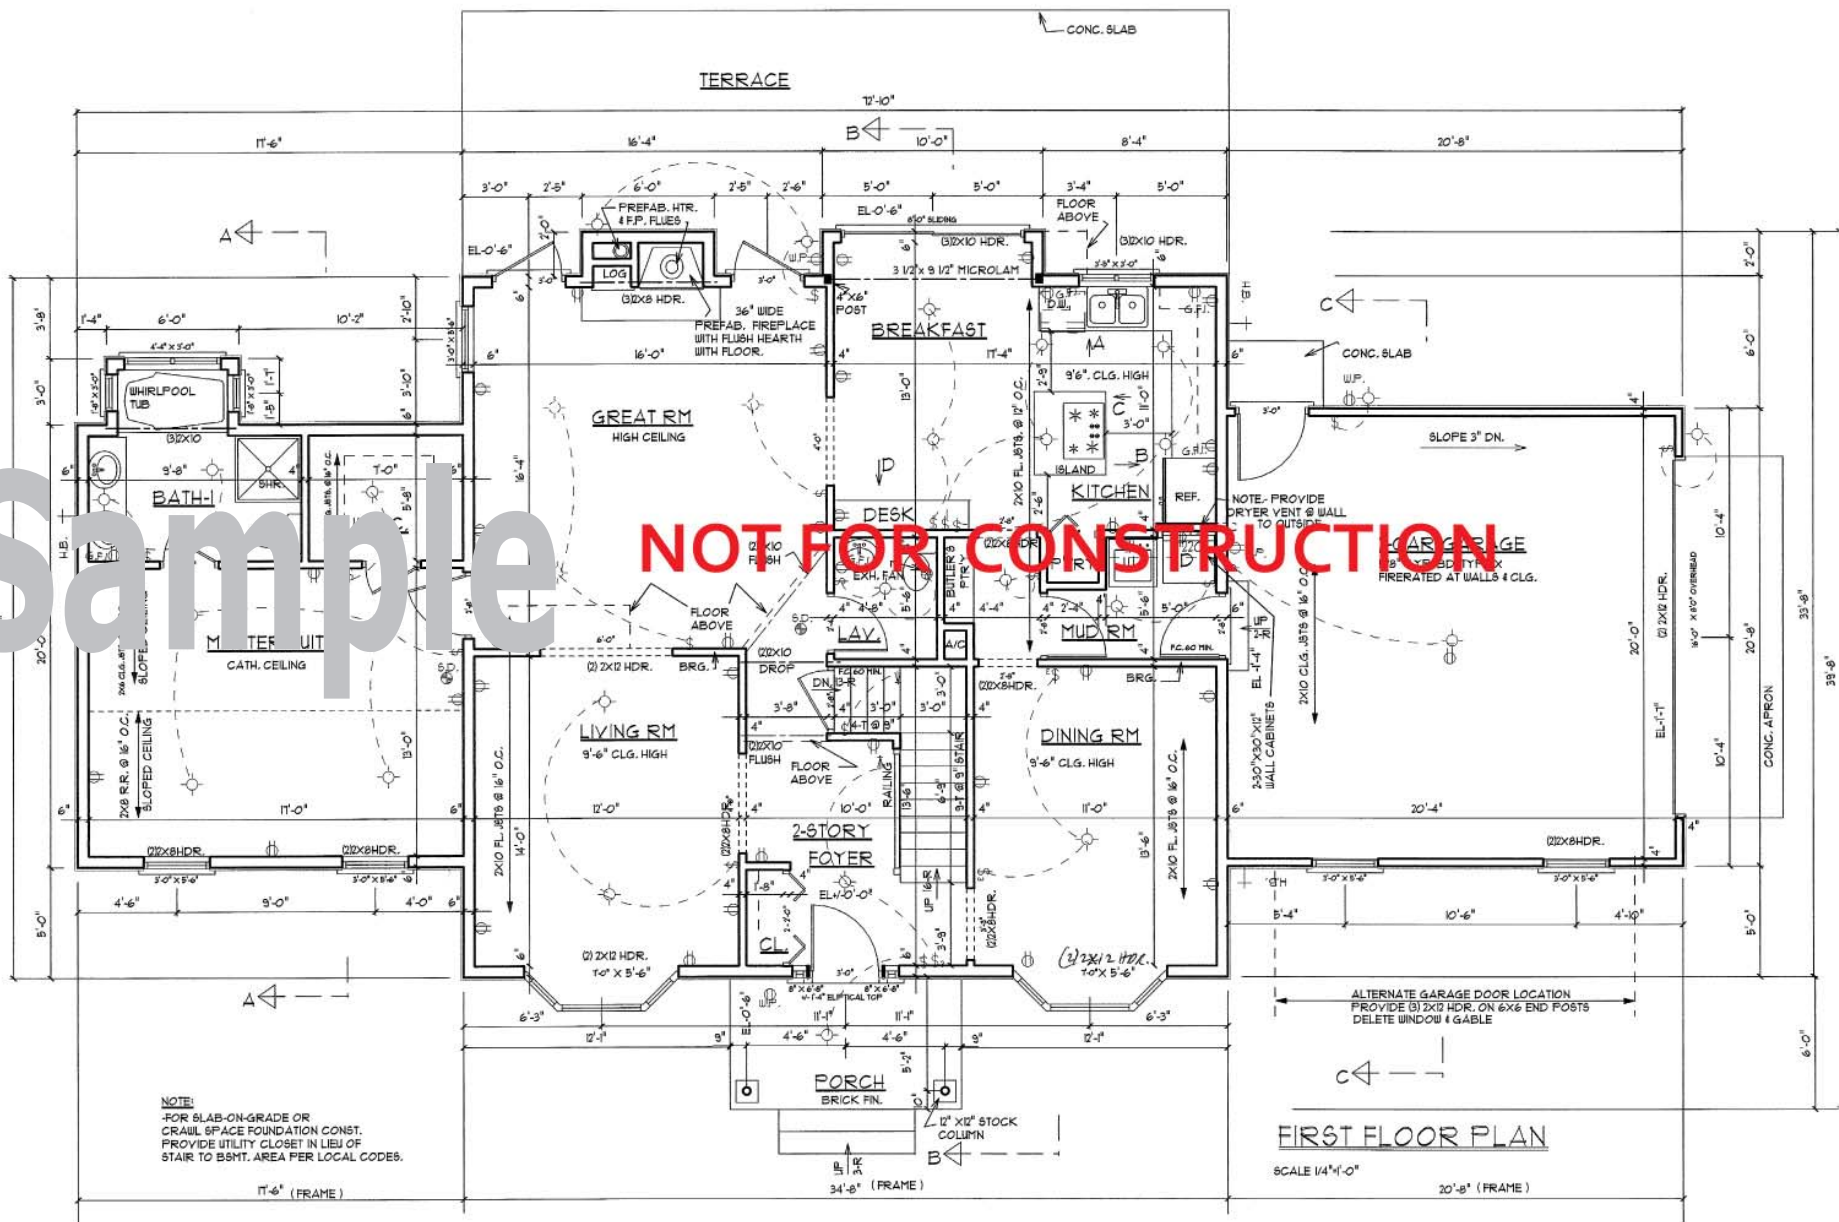

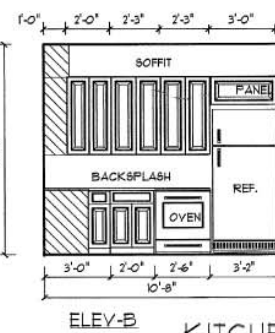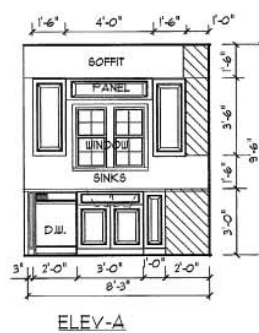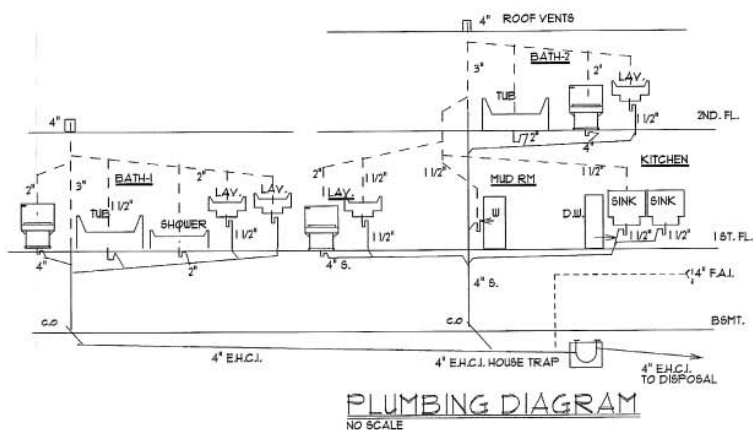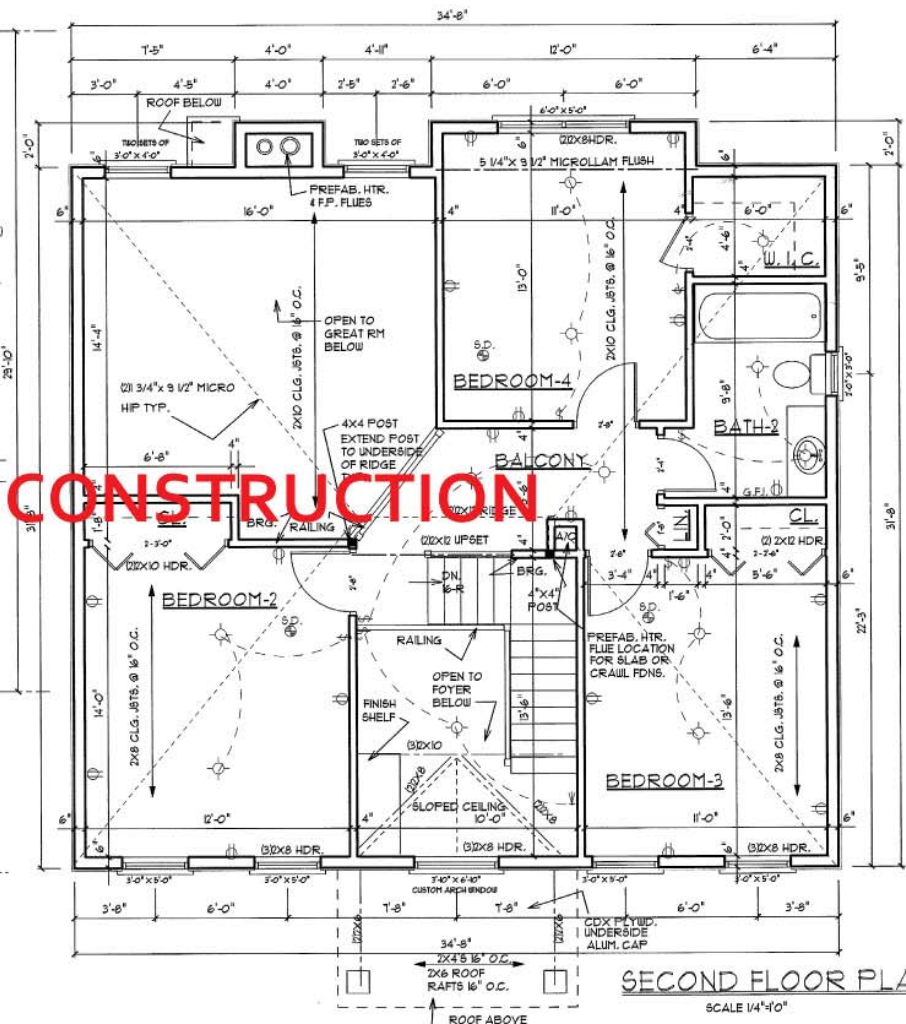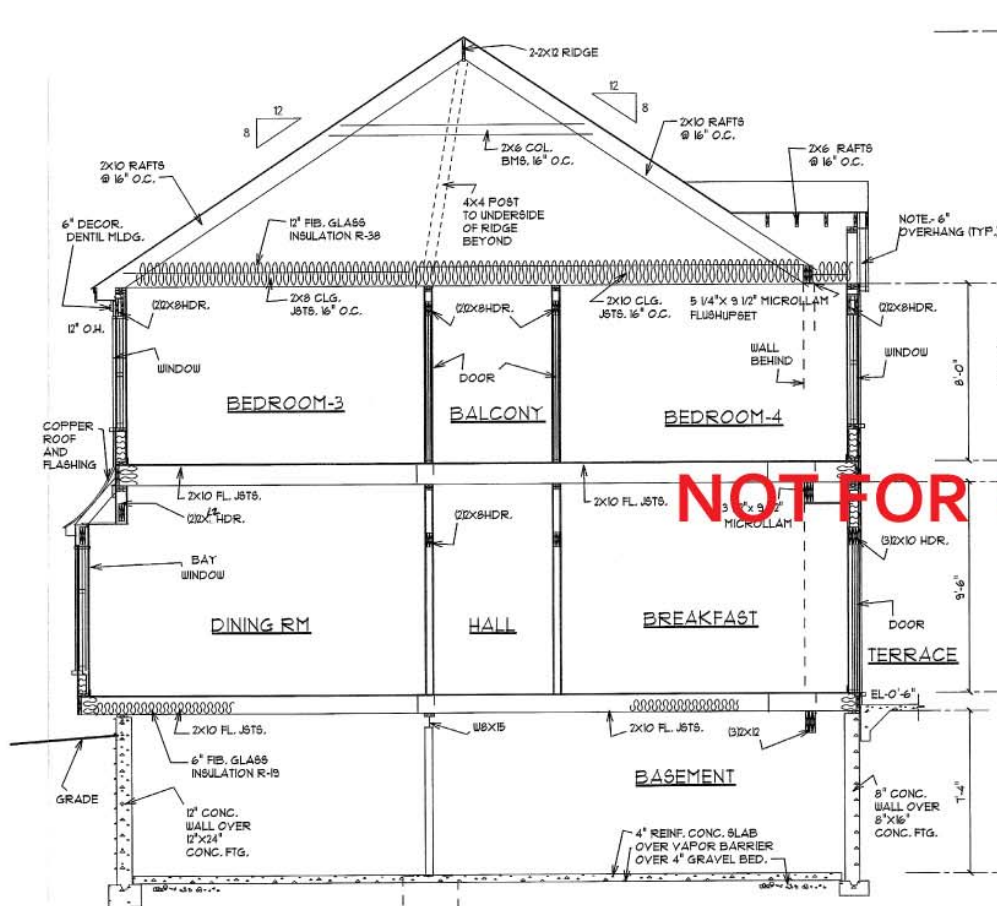

KITCHEN CABINETS
SCALE 1/4"=1'-0"

